




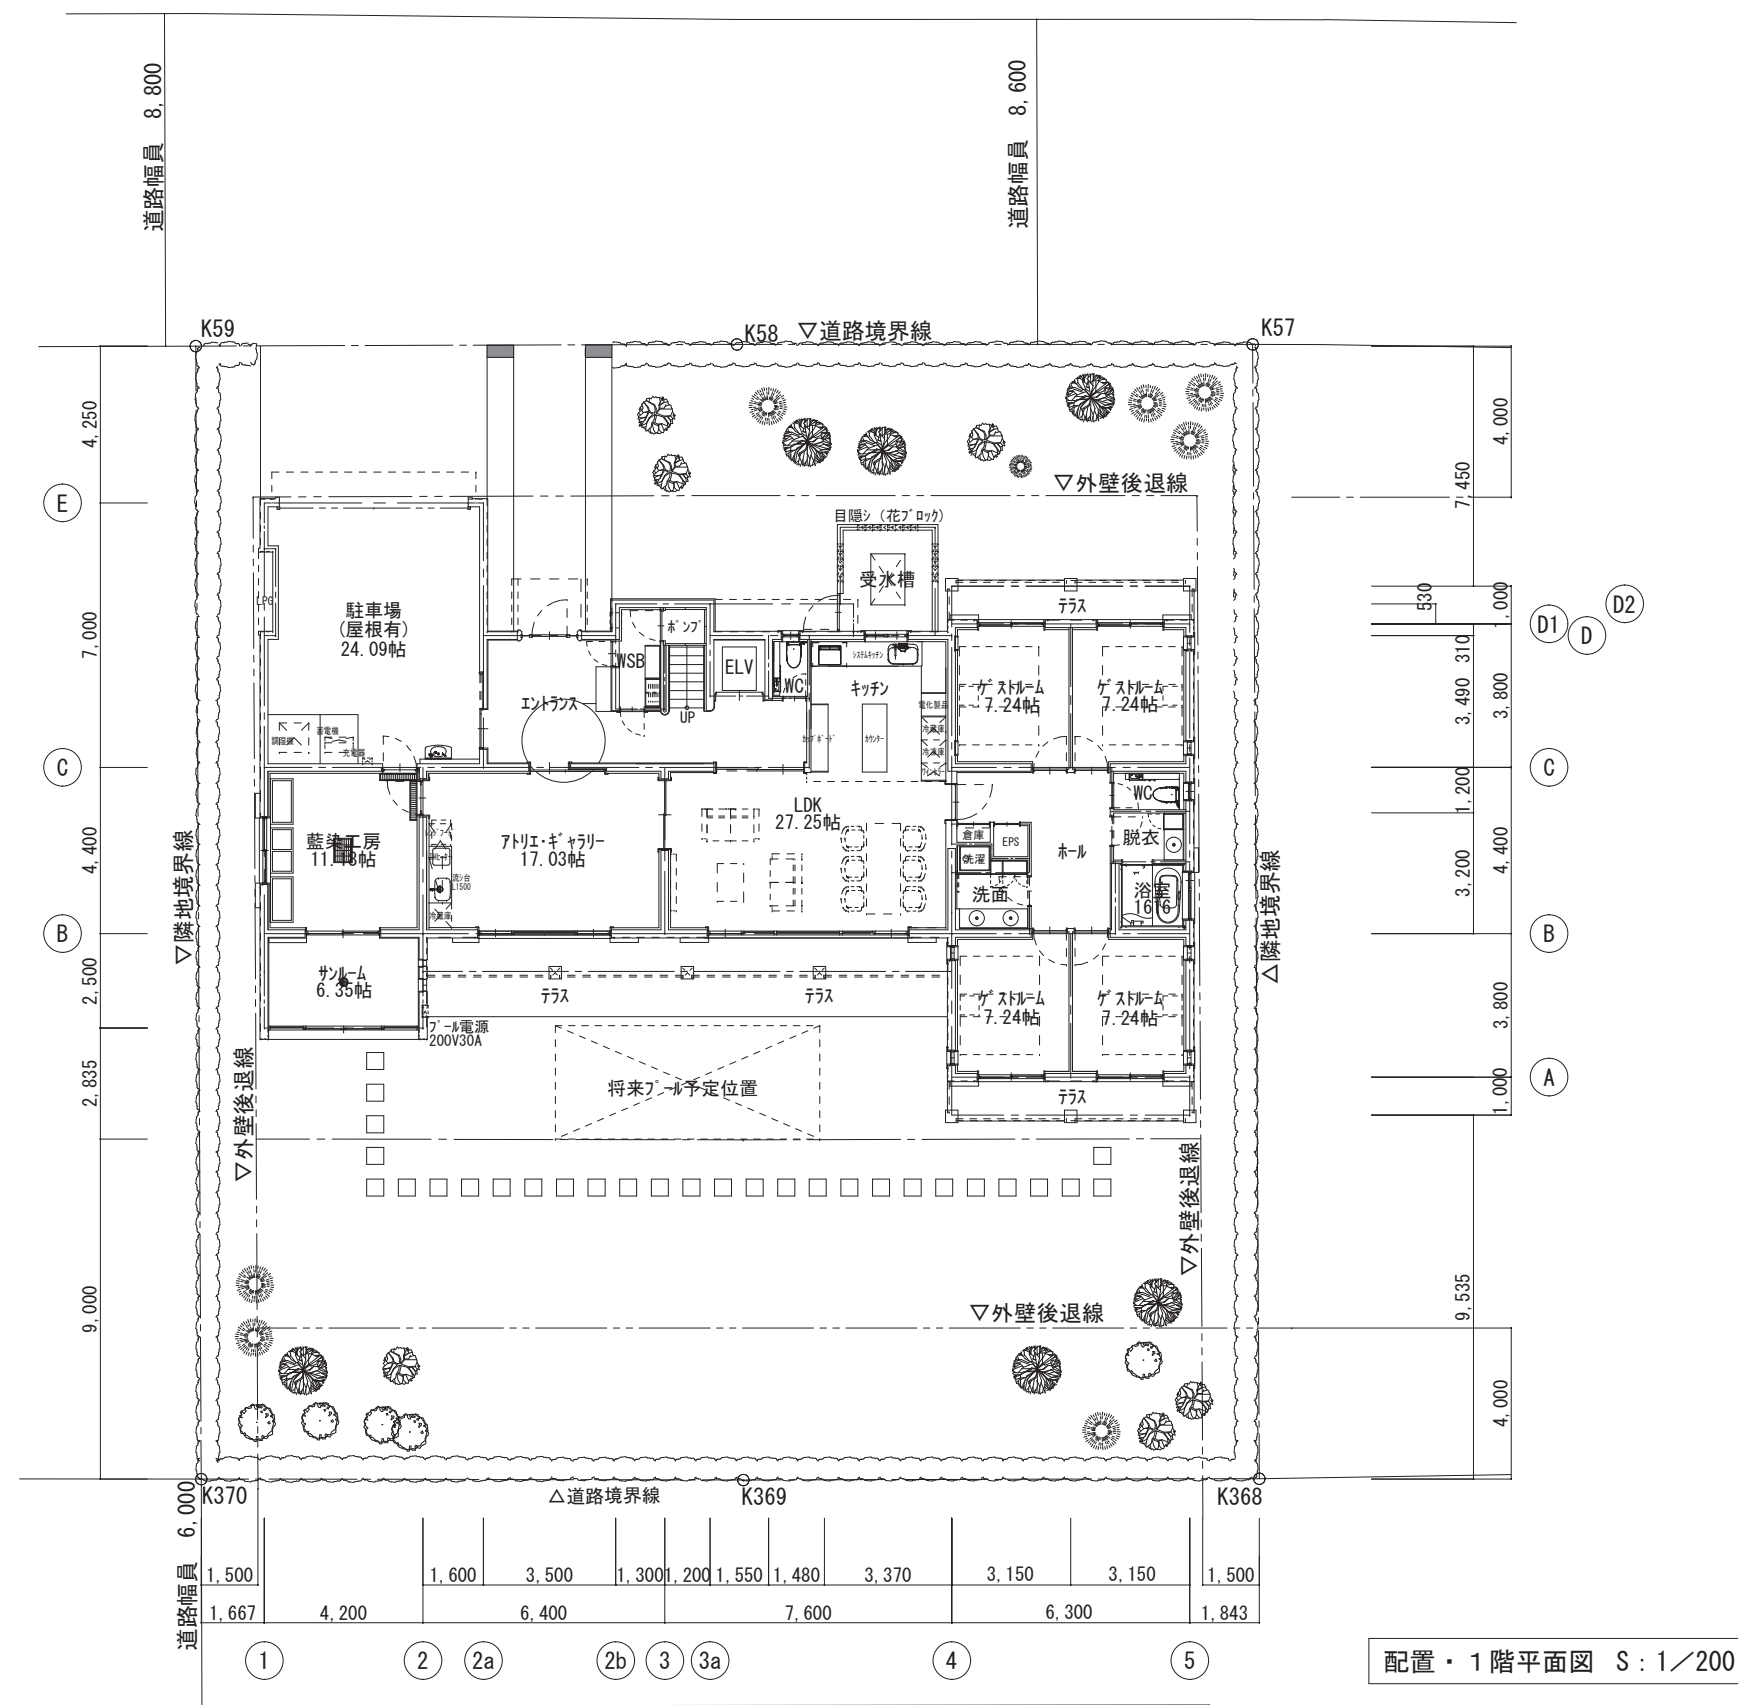

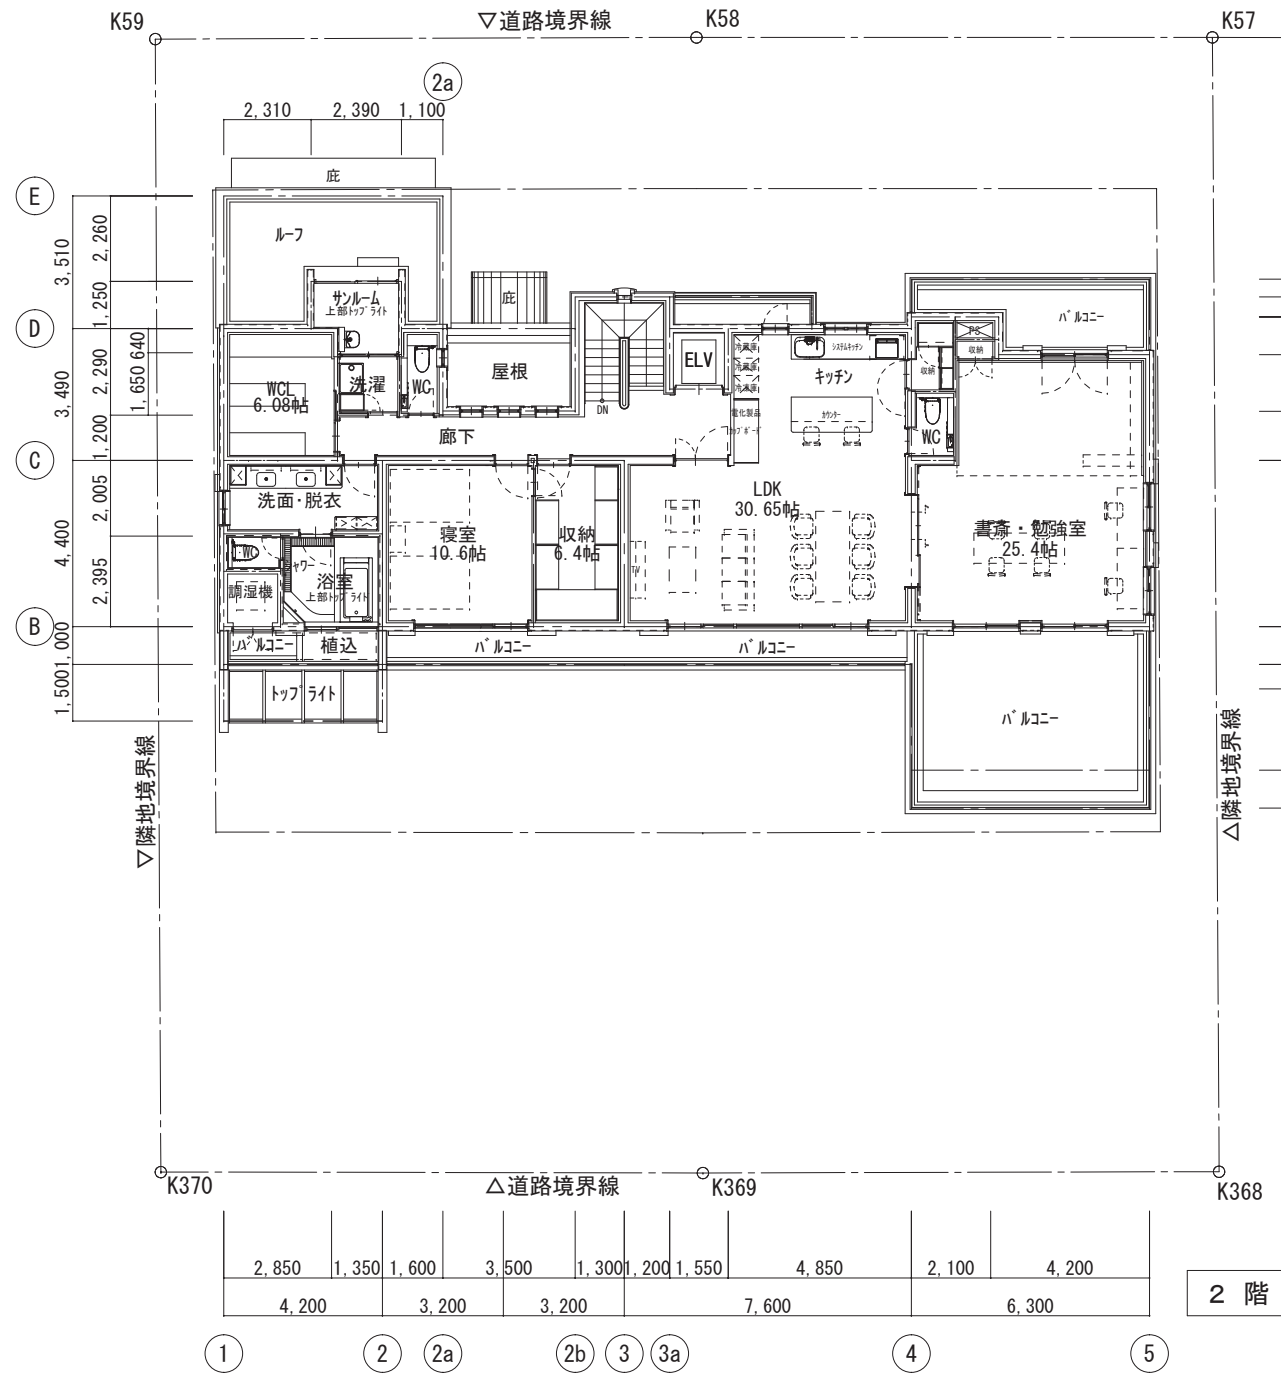

2 階 平 面 図 S : 1 / 200

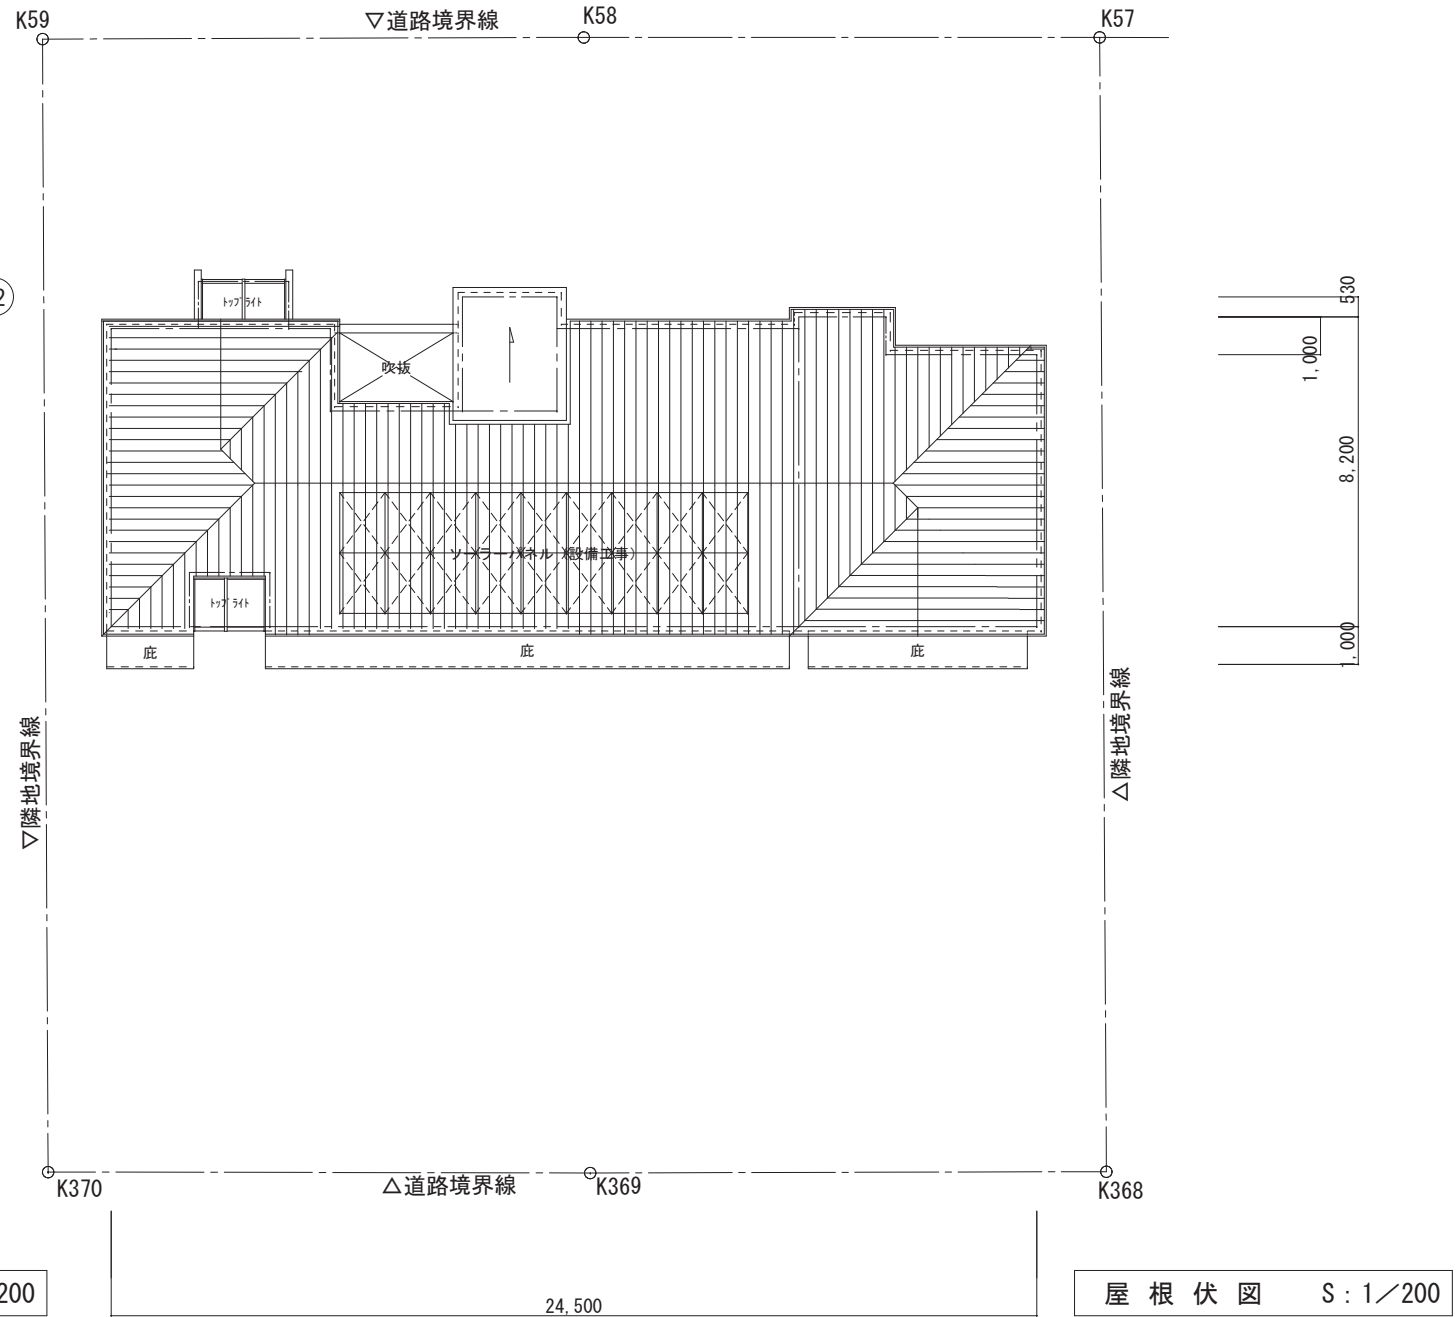

屋 根 伏 図 S : 1 / 200