
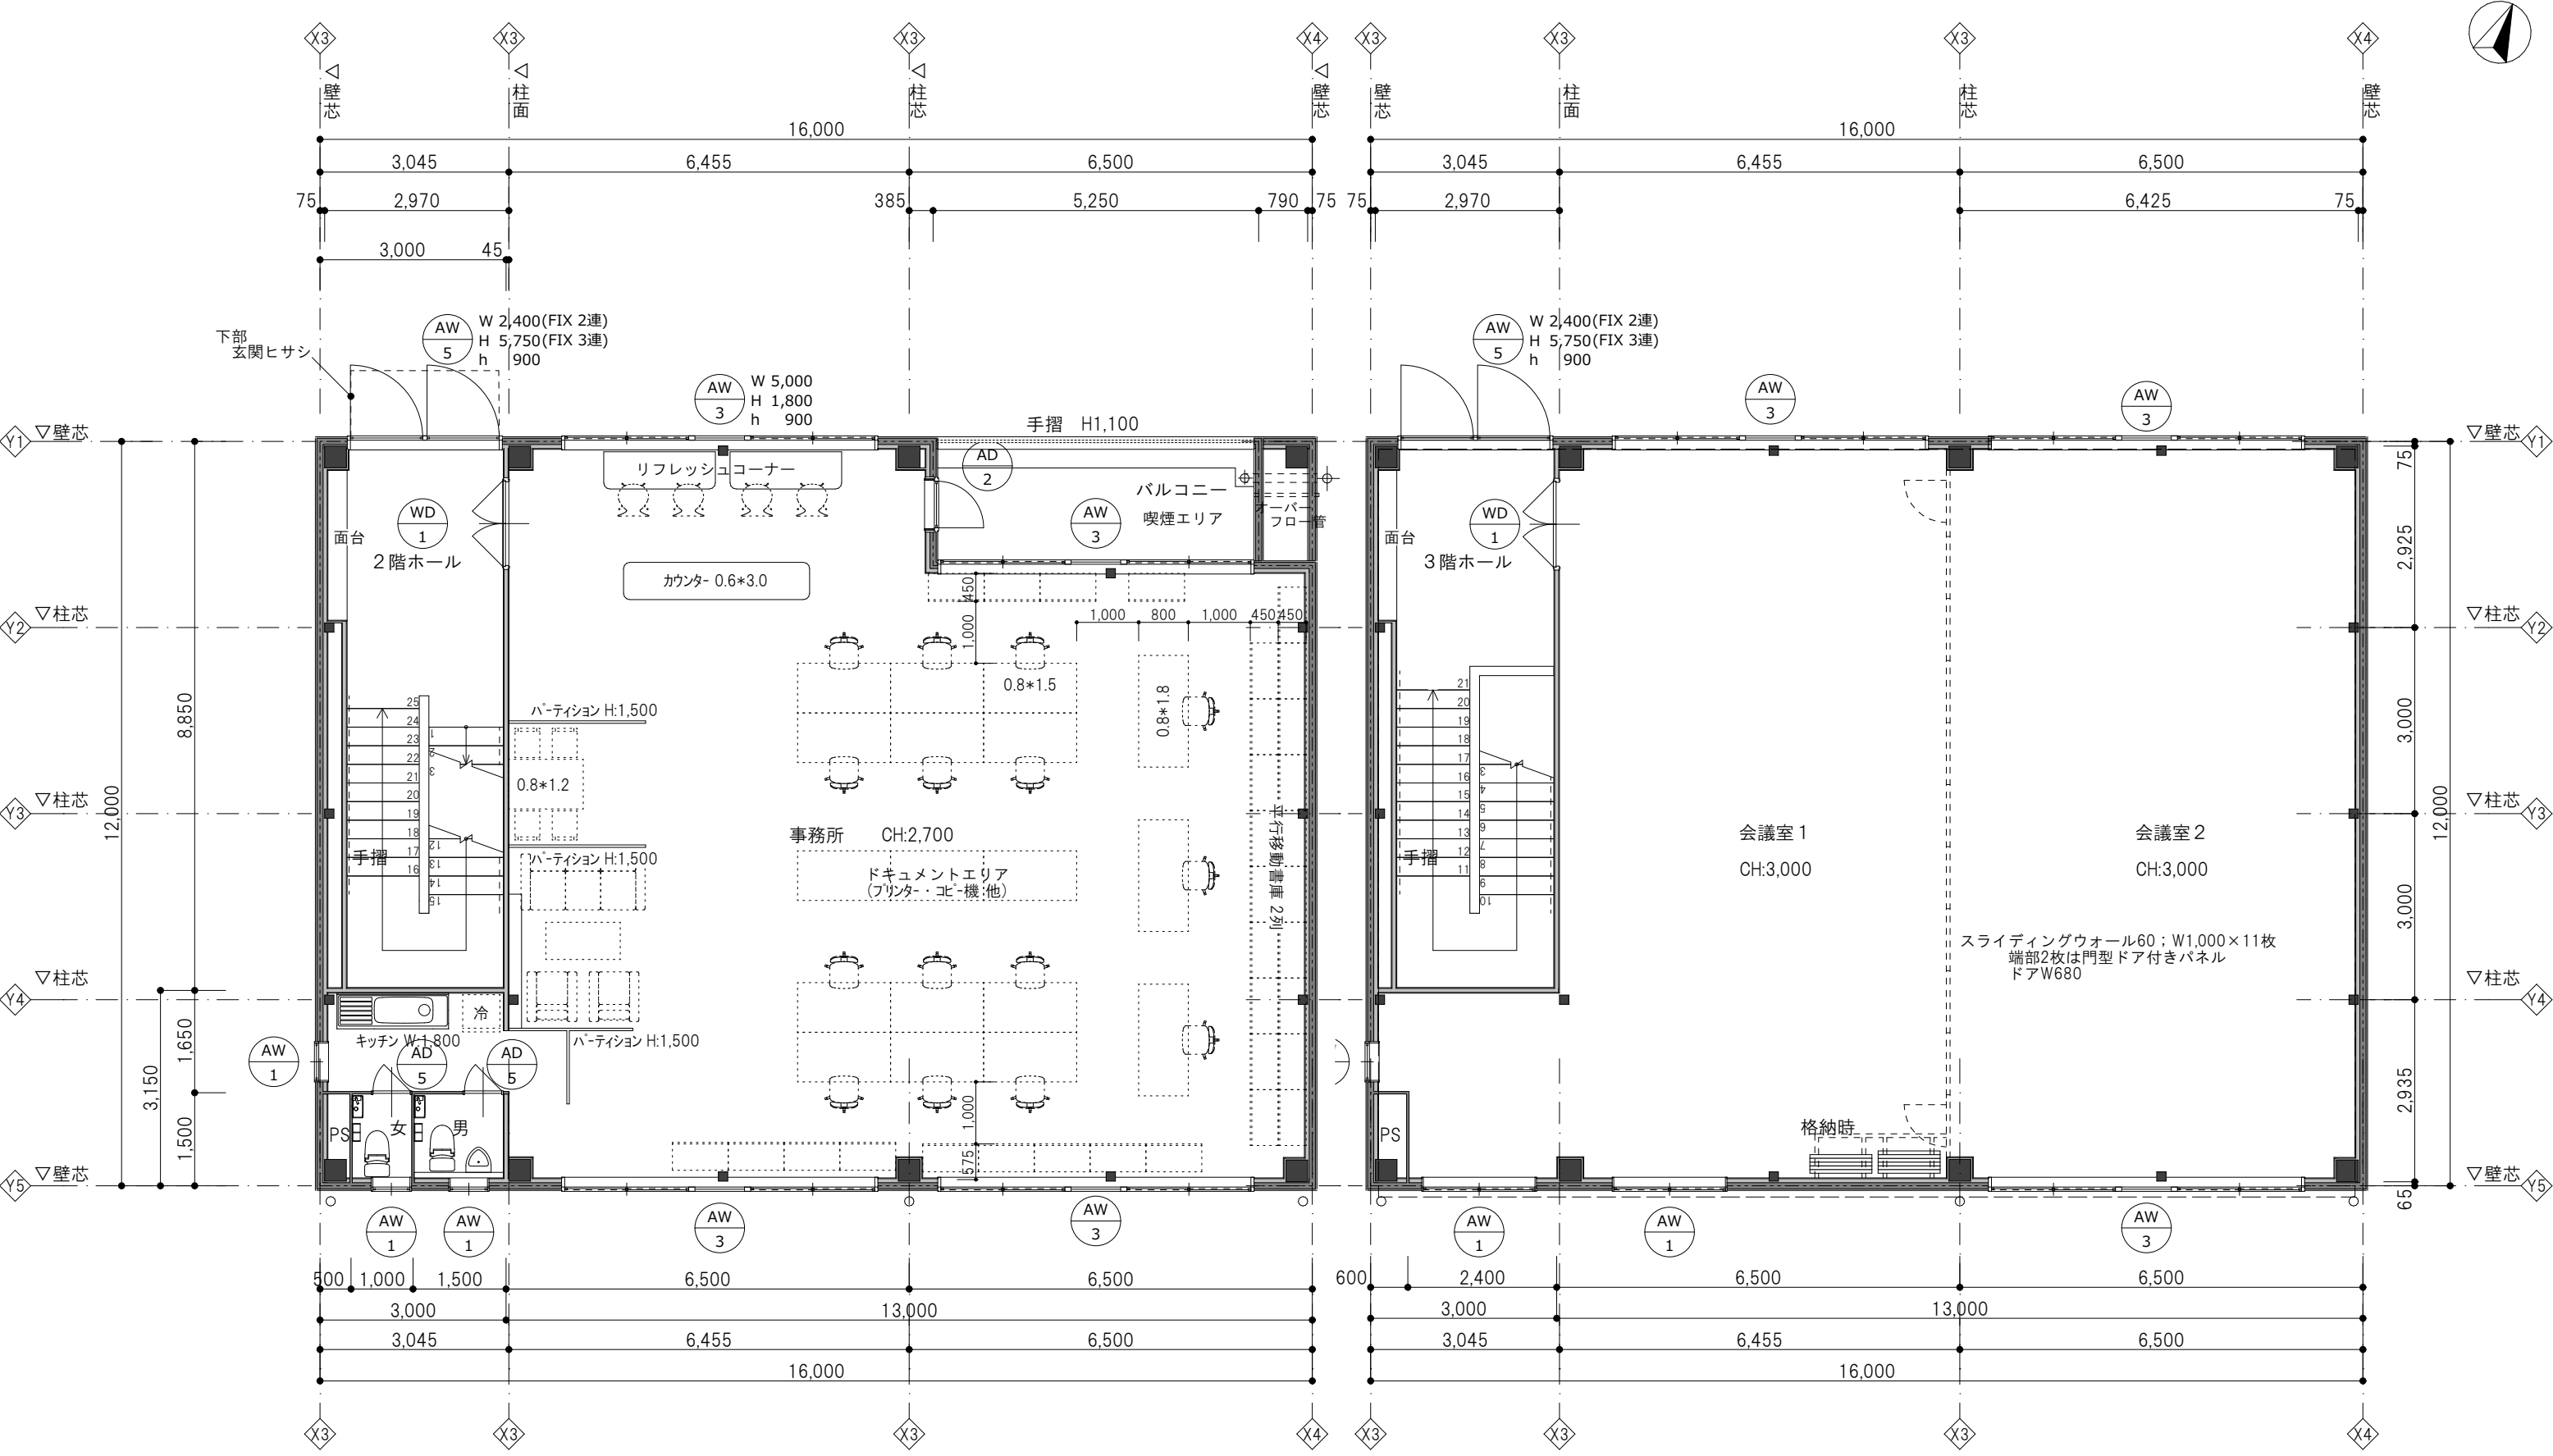


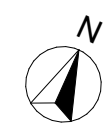

エイワックス 社屋 新築工事	CORD 2101	DATE 21.08.06	
	SCALE 1/100	A3 100%	