


縦断面図 SCALE 1:100 (A2)

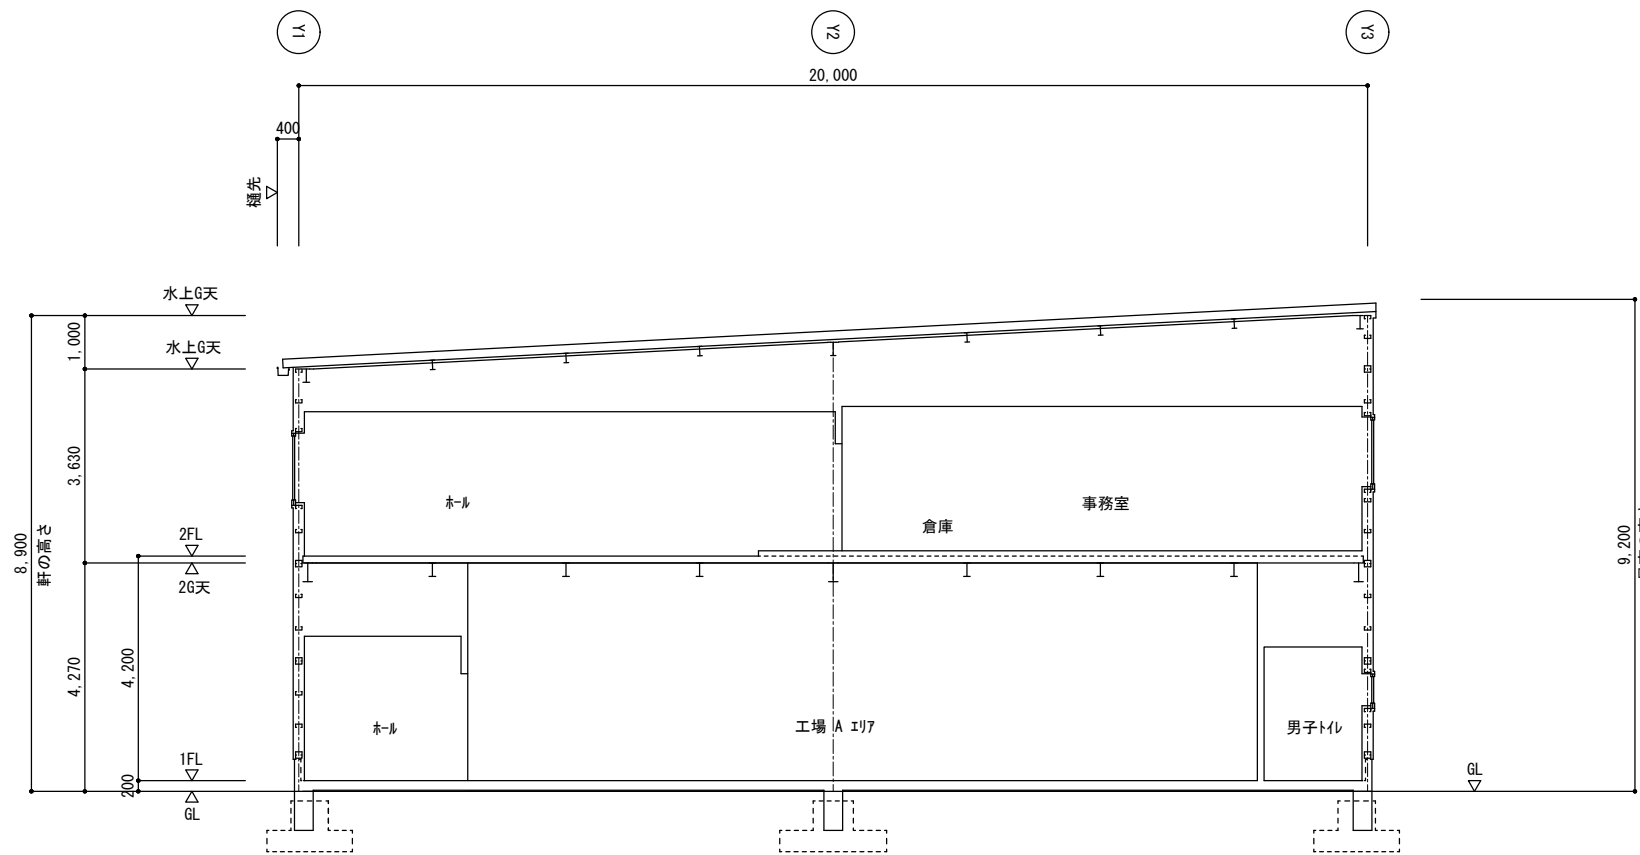

横断面図 SCALE 1:100 (A2)