



敷地面積求積図 1/500

番号	底辺(m)	高さ(m)	倍面積(m ²)
1	20.99	5.61	117.7539
2	23.02	3.00	69.0600
3	53.06	12.14	644.1484
4	50.50	46.80	2,363.4000
5	50.50	13.93	703.4650
6	17.16	9.44	161.9904
7	21.69	3.49	75.6981
8	22.08	3.59	79.2672
9	24.16	5.75	138.9200
10	26.43	4.17	110.2131
11	26.47	1.26	33.3522
12	26.47	9.81	259.6707
13	42.83	12.25	524.6675
14	31.05	11.04	342.7920
15	9.18	3.06	28.0908
16	13.62	3.37	45.8994
17	13.62	1.62	22.0644
18	16.41	2.22	36.4302
19	19.54	4.14	80.8956
20	21.48	1.44	30.9312
21	21.48	7.86	168.8328
22	17.62	3.35	59.0270
23	18.39	4.87	89.5593
24	18.39	4.37	80.3643
25	17.93	1.67	29.9431
26	17.93	3.63	65.0859
27	18.18	3.43	62.3574
28	19.99	4.66	93.1534
29	23.79	4.63	110.1477
30	28.87	3.72	107.3964
31	28.87	0.39	11.2593
32	0.40	0.47	0.1880
33	31.03	1.27	39.4081
34	34.90	2.04	71.1960
35	41.02	1.96	80.3992
36	46.01	1.39	63.9539
37	48.91	8.81	430.8971
38	53.31	16.10	858.2910
39	9.58	2.76	26.4408
合計			8,316.6108
敷地面積			4,158.3100

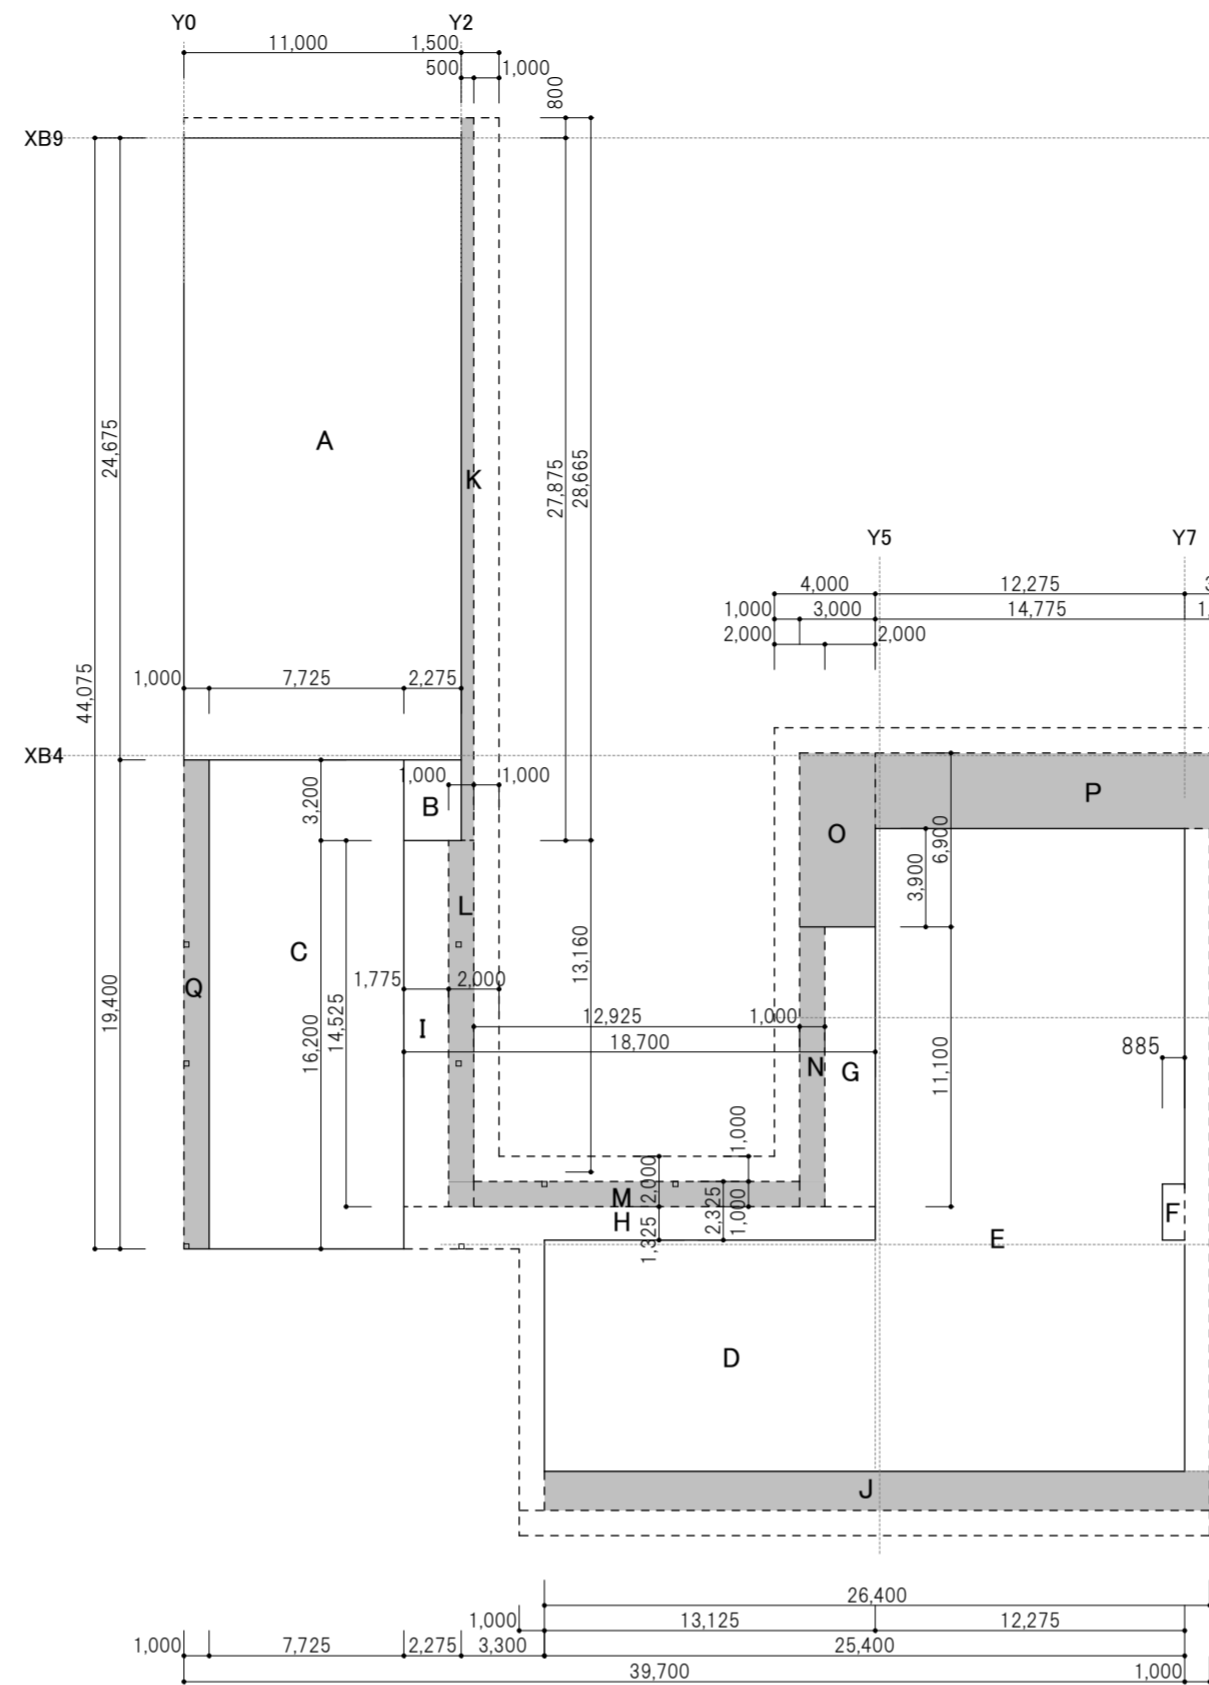

1階床面積求積図 1/300

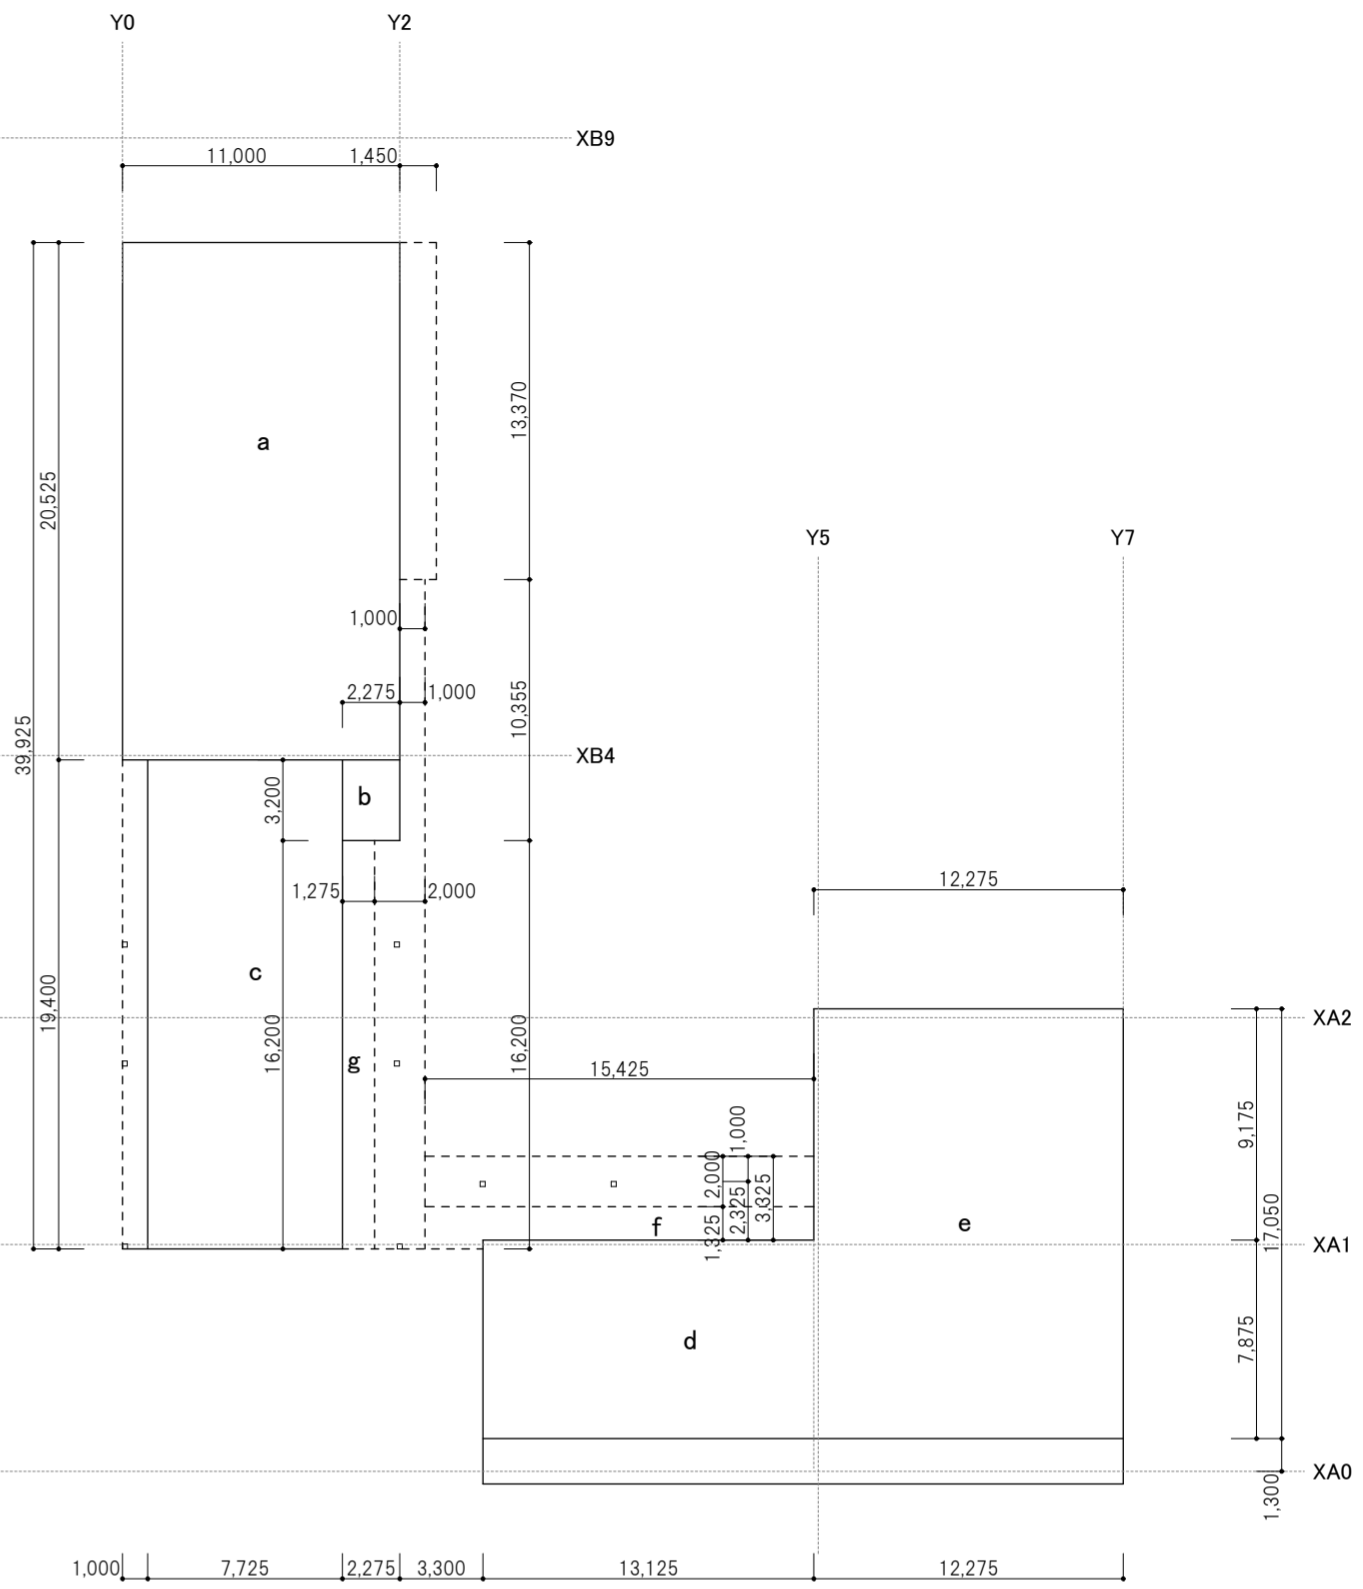

2階床面積求積図 1/300

面積求積表

記号	計算式	面積 (m ²)
A	11.00 × 24.68	271.4250
B	2.28 × 3.20	7.2800
C	7.73 × 19.40	149.8650
D	13.13 × 9.18	120.4219
E	12.28 × 25.50	313.0125
F	0.89 × 2.23	1.9691
G	2.00 × 11.10	22.2000
H	18.70 × 1.33	24.7775
I	1.78 × 14.53	25.7819
J	26.40 × 1.55	40.9200
K	0.50 × 28.67	14.3325
L	1.00 × 14.53	14.5250
M	12.93 × 1.00	12.9250
N	1.00 × 11.10	11.1000
O	3.00 × 6.90	20.7000
P	14.78 × 3.00	44.3250
Q	1.00 × 19.40	19.4000
a	11.00 × 20.53	225.7750
b	2.28 × 3.20	7.2800
c	7.73 × 19.40	149.8650
d	13.13 × 7.88	103.3594
e	12.28 × 17.05	209.2888
f	15.43 × 1.33	20.4381
g	1.28 × 16.20	20.6550

建築面積	①+J+K+L+M+N+O+P+Q	面積 (m ²)	④
1階床面積	A+B+C+D+E+G+H+I	932.79	①
2階床面積	a+b+c+d+e+f+g	736.66	②
延べ床面積	①+②	1,669.46	③

容積率・建蔽率

敷地面積	4,158.31	⑤	
容積率	③ ÷ ⑤ × 100	40.15 %	< 400% : OK
建蔽率	④ ÷ ⑤ × 100	25.73 %	< 70% : OK