




北立面図 1:200

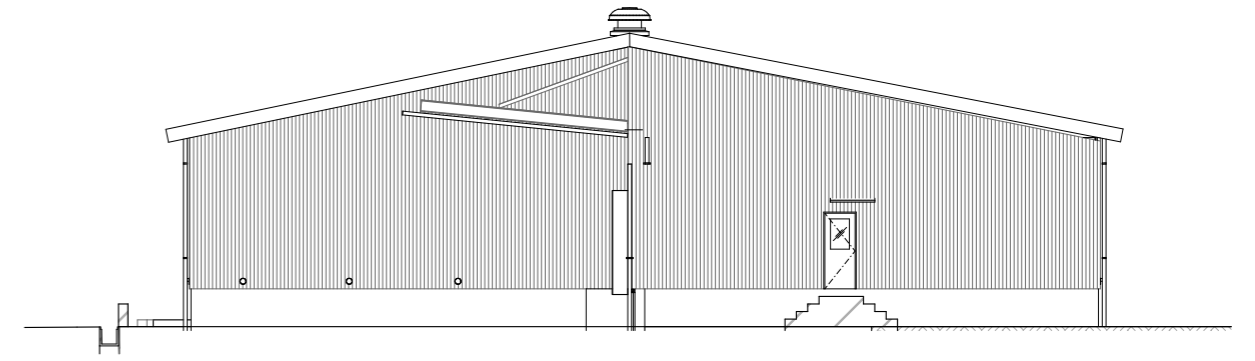

西立面図 1:200

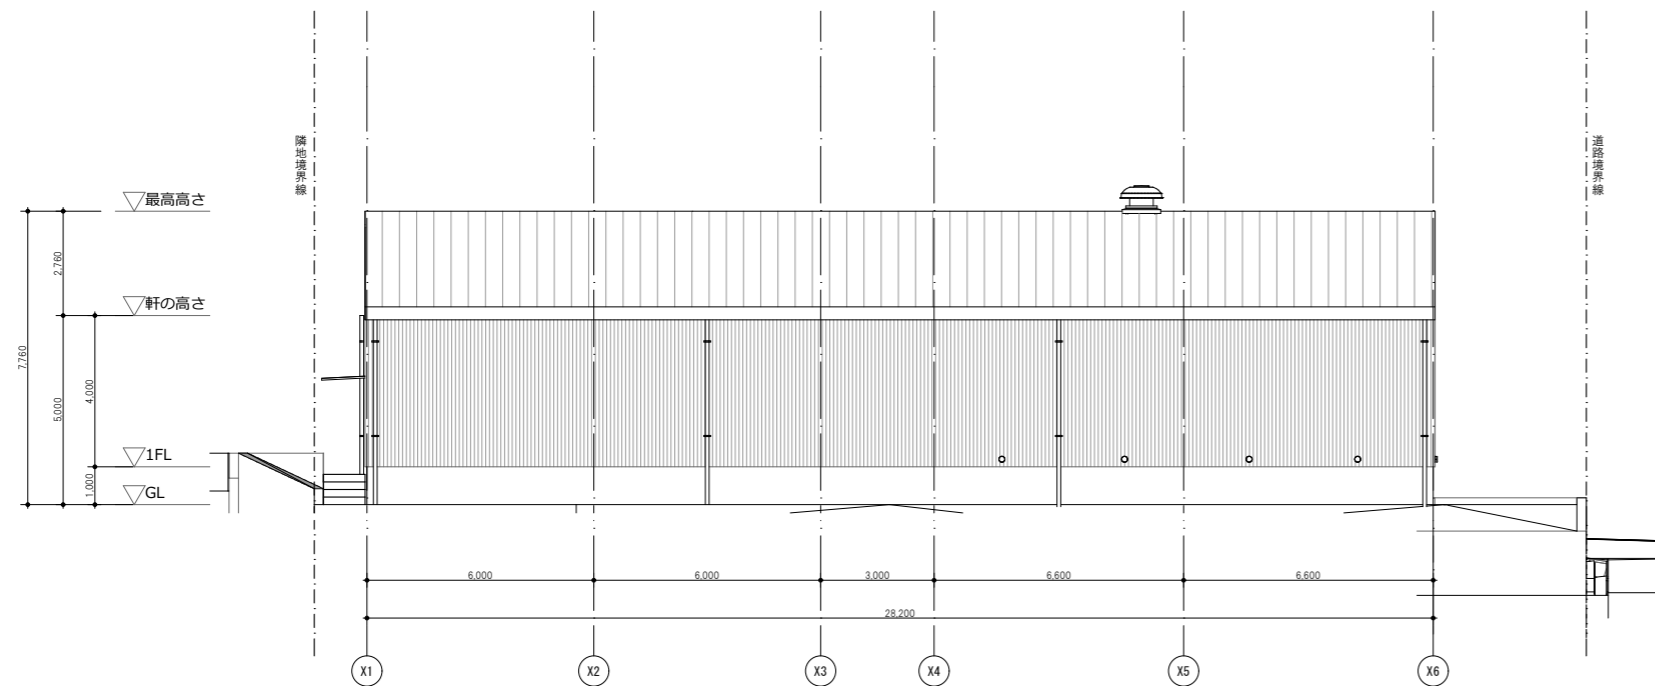

南立面図 1:200

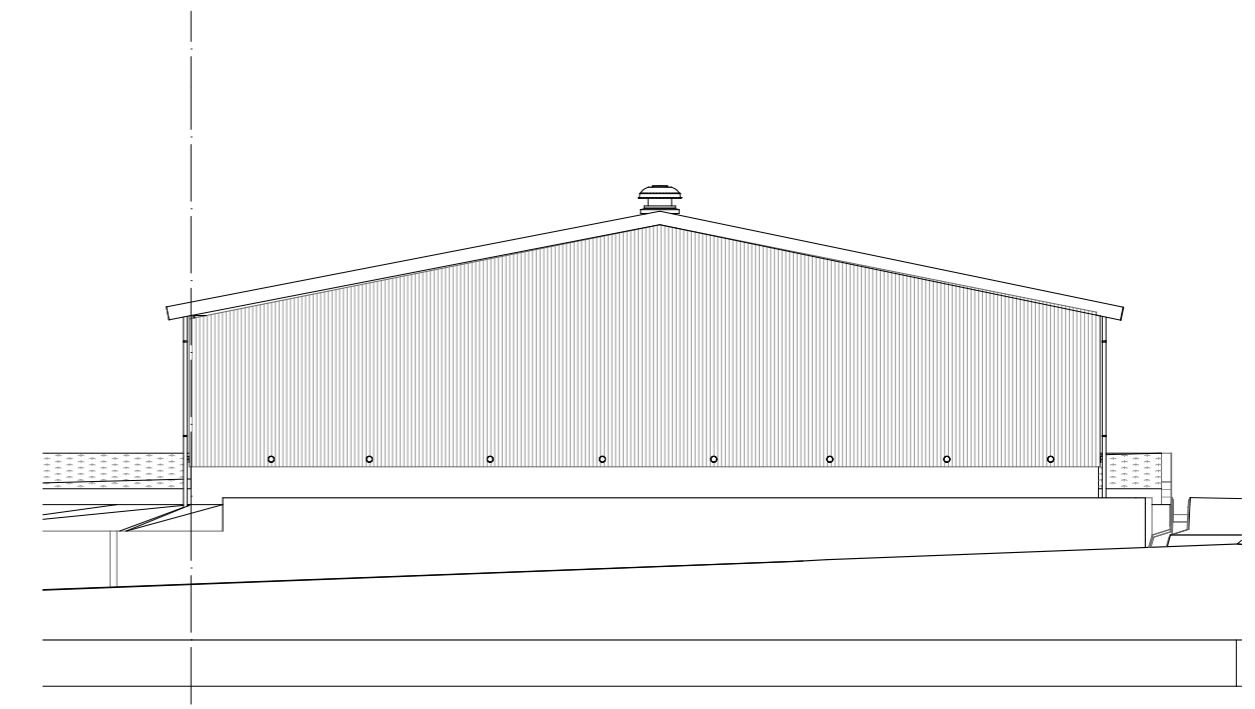

東立面図 1:200