

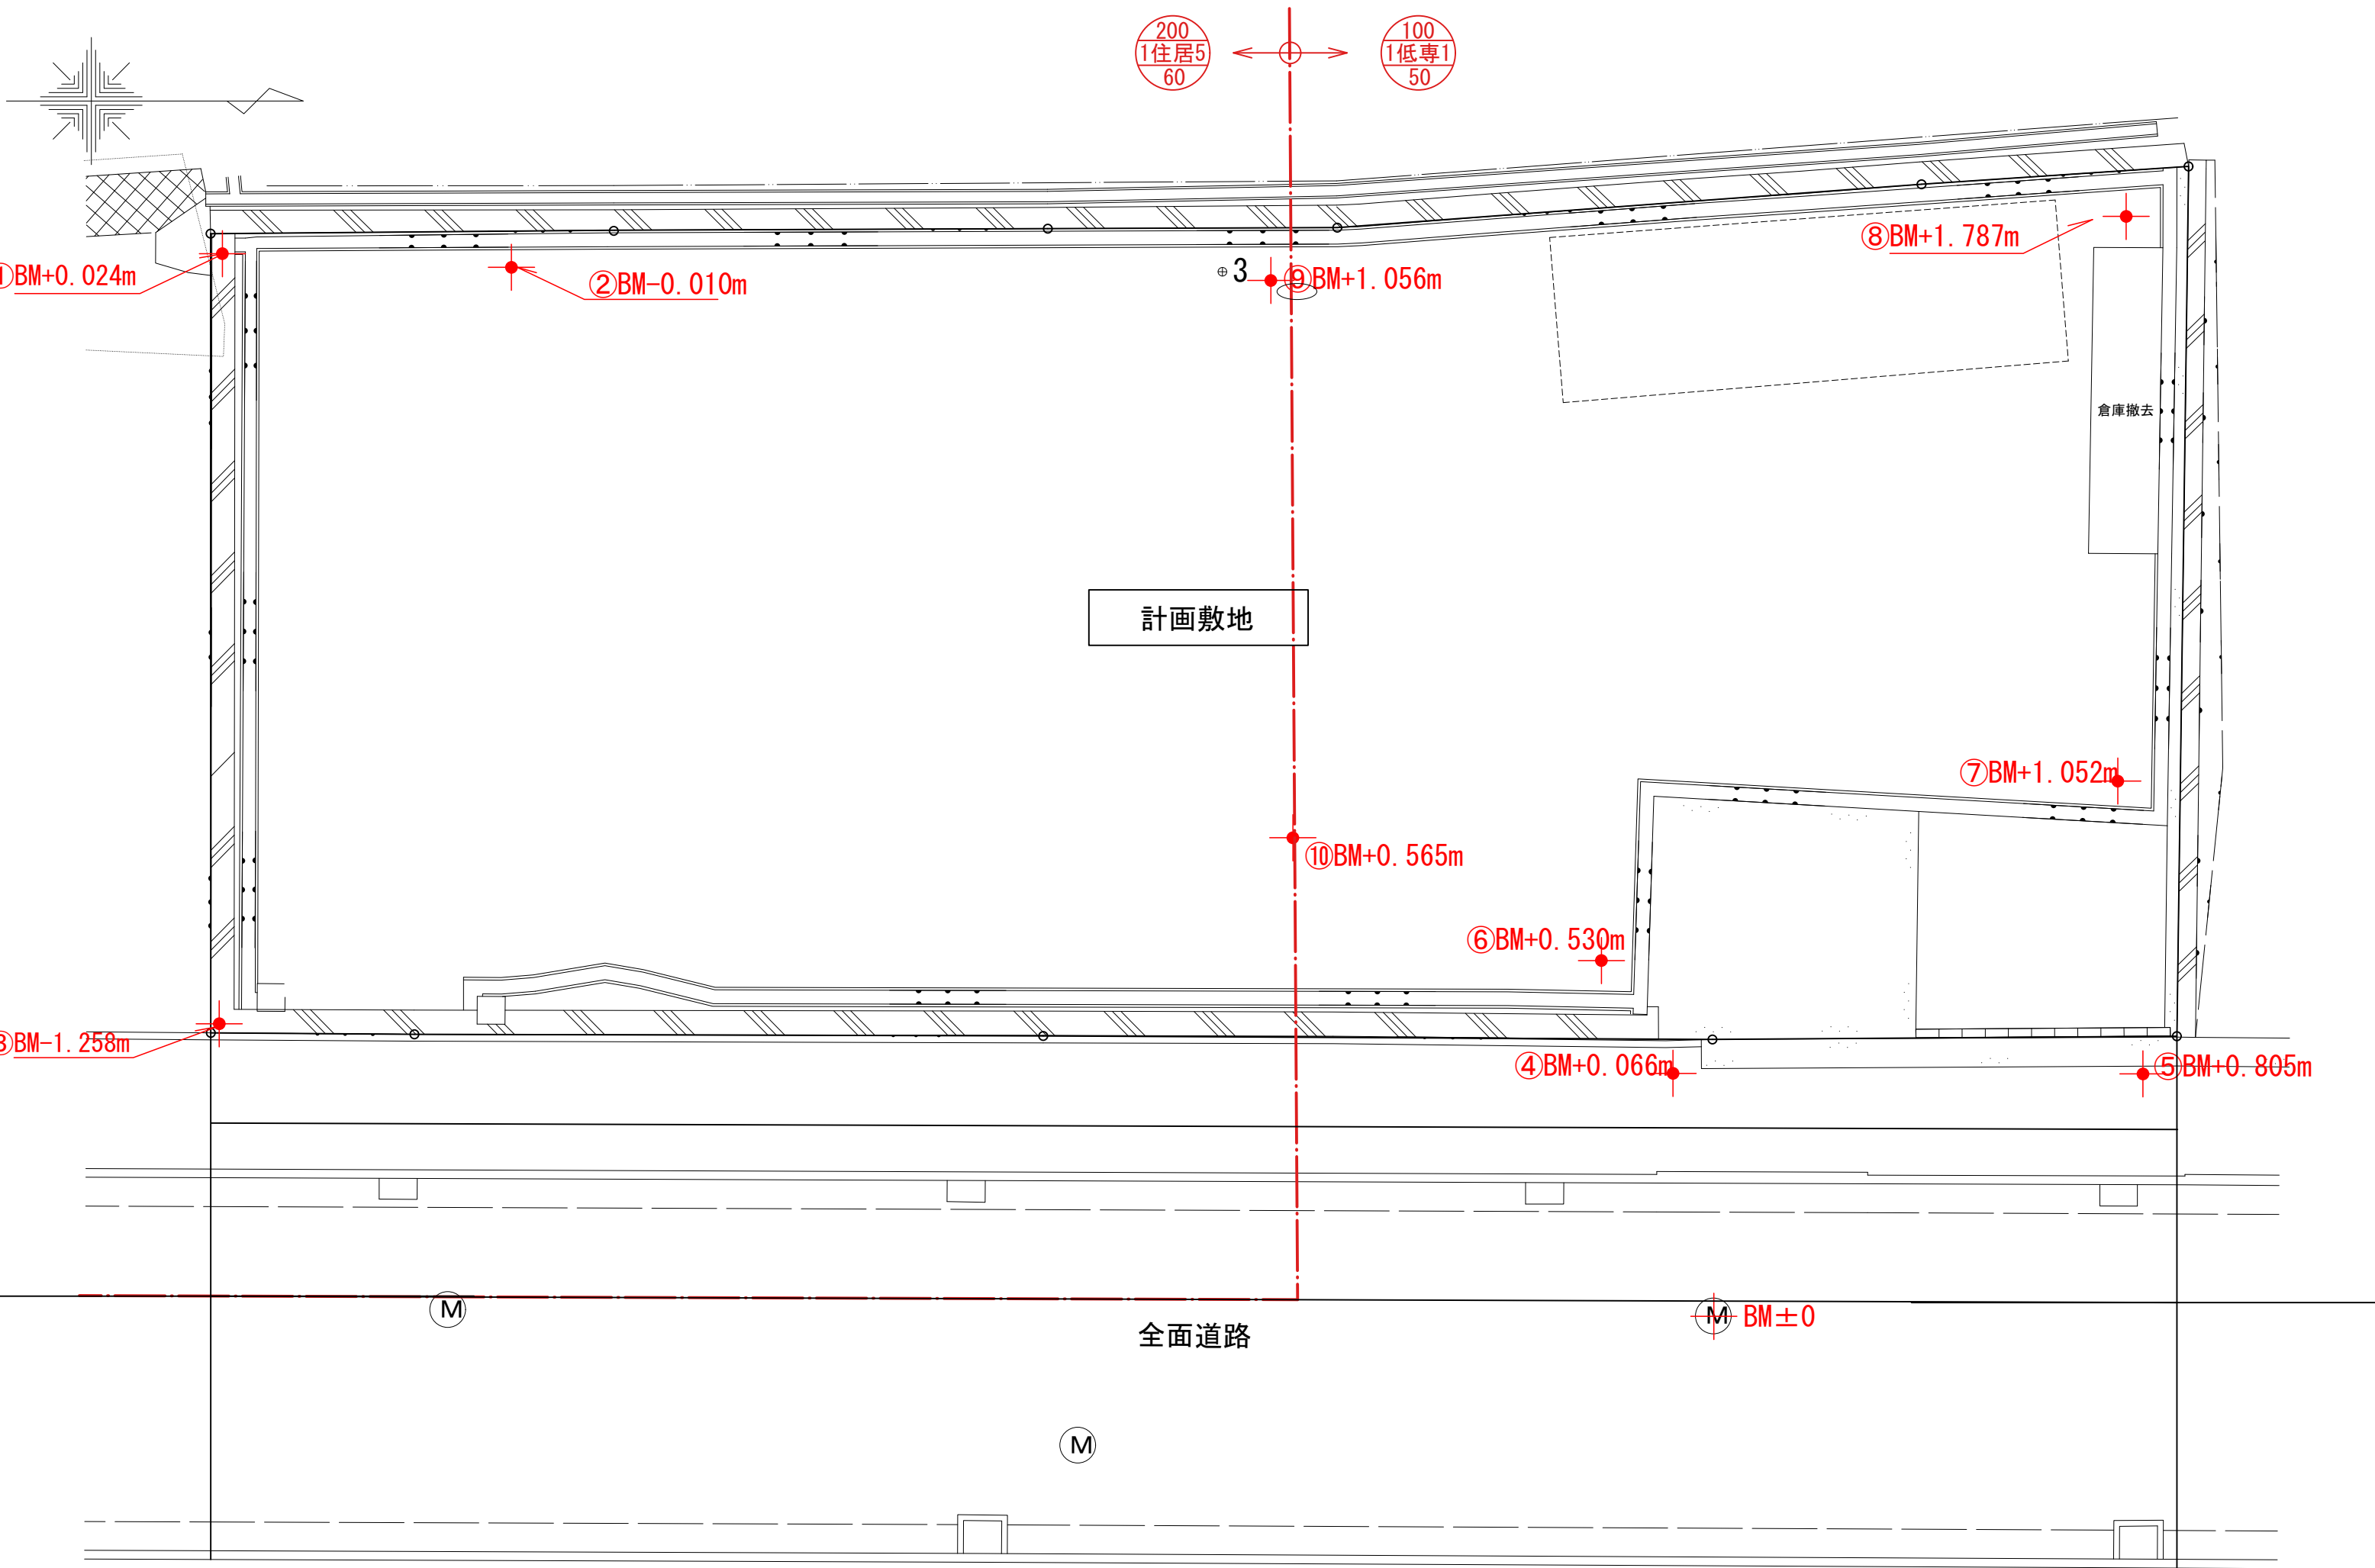


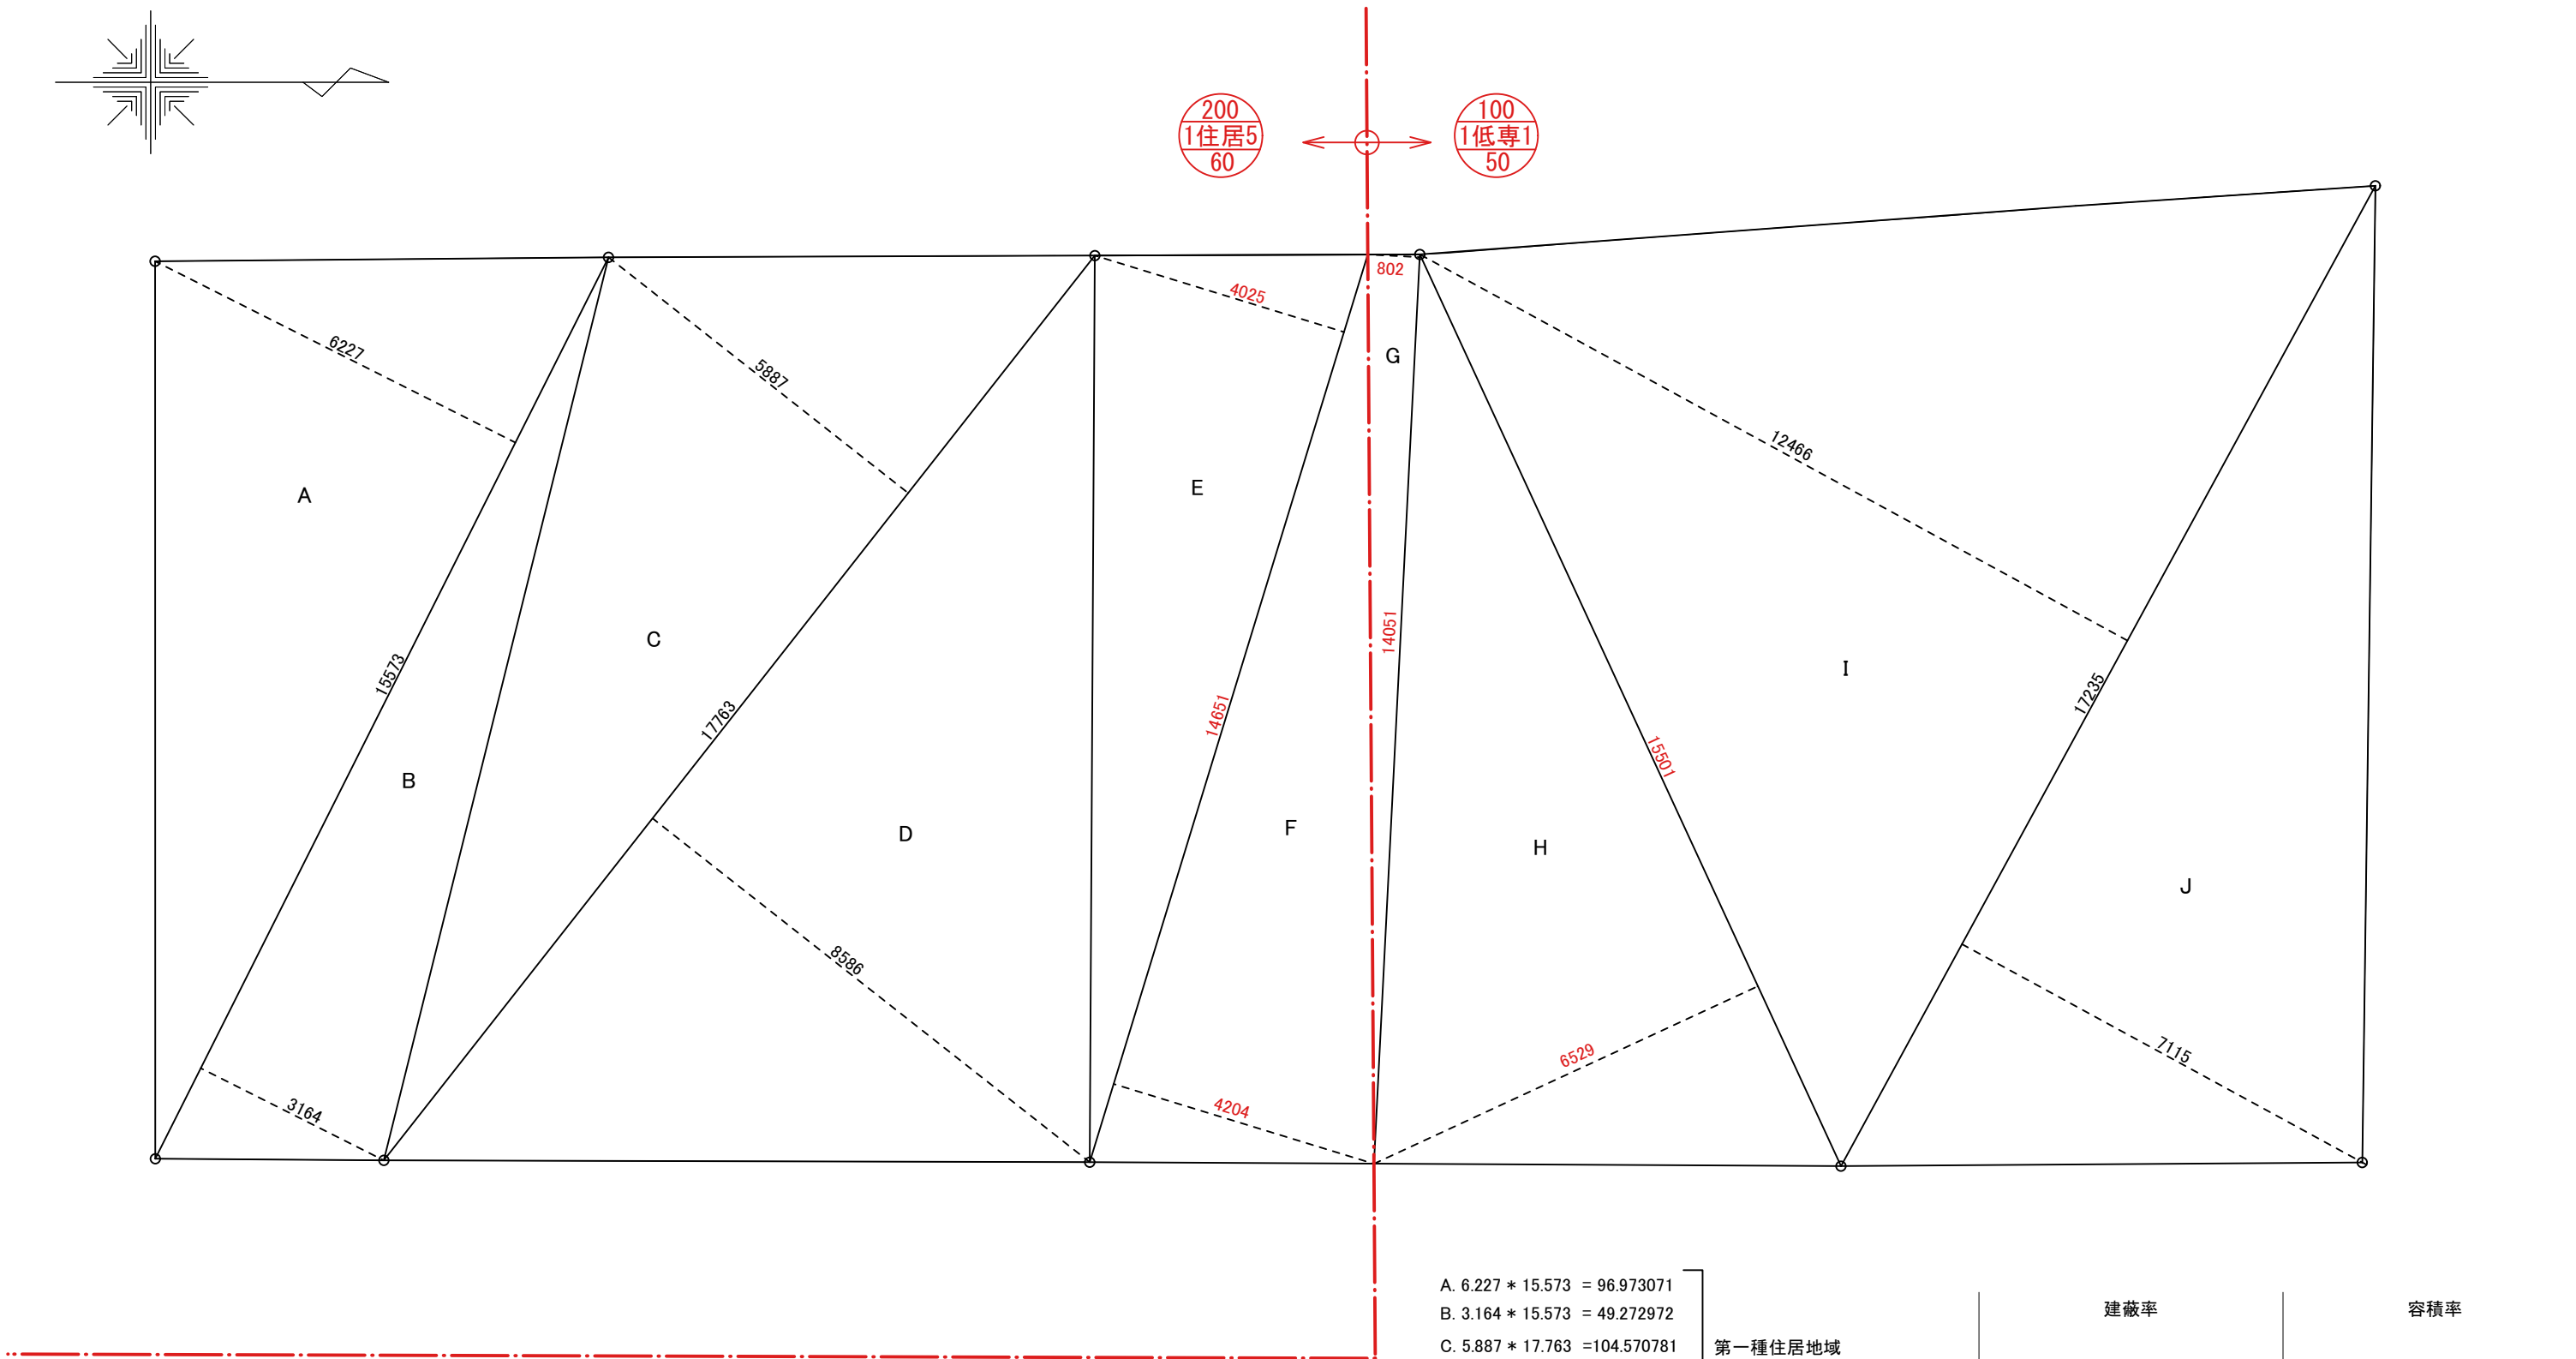

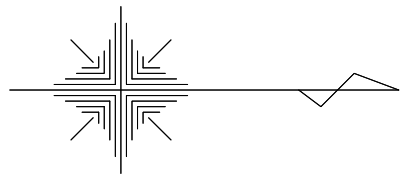


- A. $6.227 \times 15.573 = 96.973071$
- B. $3.164 \times 15.573 = 49.272972$
- C. $5.887 \times 17.763 = 104.570781$
- D. $8.586 \times 17.763 = 152.513118$
- E. $4.025 \times 14.651 = 58.970275$
- F. $4.204 \times 14.651 = 61.592804$
- G. $0.802 \times 14.051 = 11.268902$
- H. $6.529 \times 15.501 = 101.206029$
- I. $12.466 \times 17.235 = 214.85151$
- J. $7.115 \times 17.235 = 122.627025$



敷地面積 合計 = $973.846487 / 2$
= 486.92 m^2

第一種住居地域
 $A+B+C+D+E+F = 523.89302 / 2$
= 261.95 m^2


第一種低層住居専用地域
 $G+H+I+J = 449.953466 / 2$
= 224.97 m^2

建蔽率	容積率
$261.95 \times 0.6 = 157.17$	$261.95 \times 2.0 = 523.9$
$224.97 \times 0.5 = 112.485$	$224.97 \times 1.0 = 224.97$
$(157.17 + 112.485) / 486.92 \times 100 = 55.37\%$	$(523.9 + 224.97) / 486.92 \times 100 = 153.79\%$
敷地面積 A～H 合計 486.929 m^2	


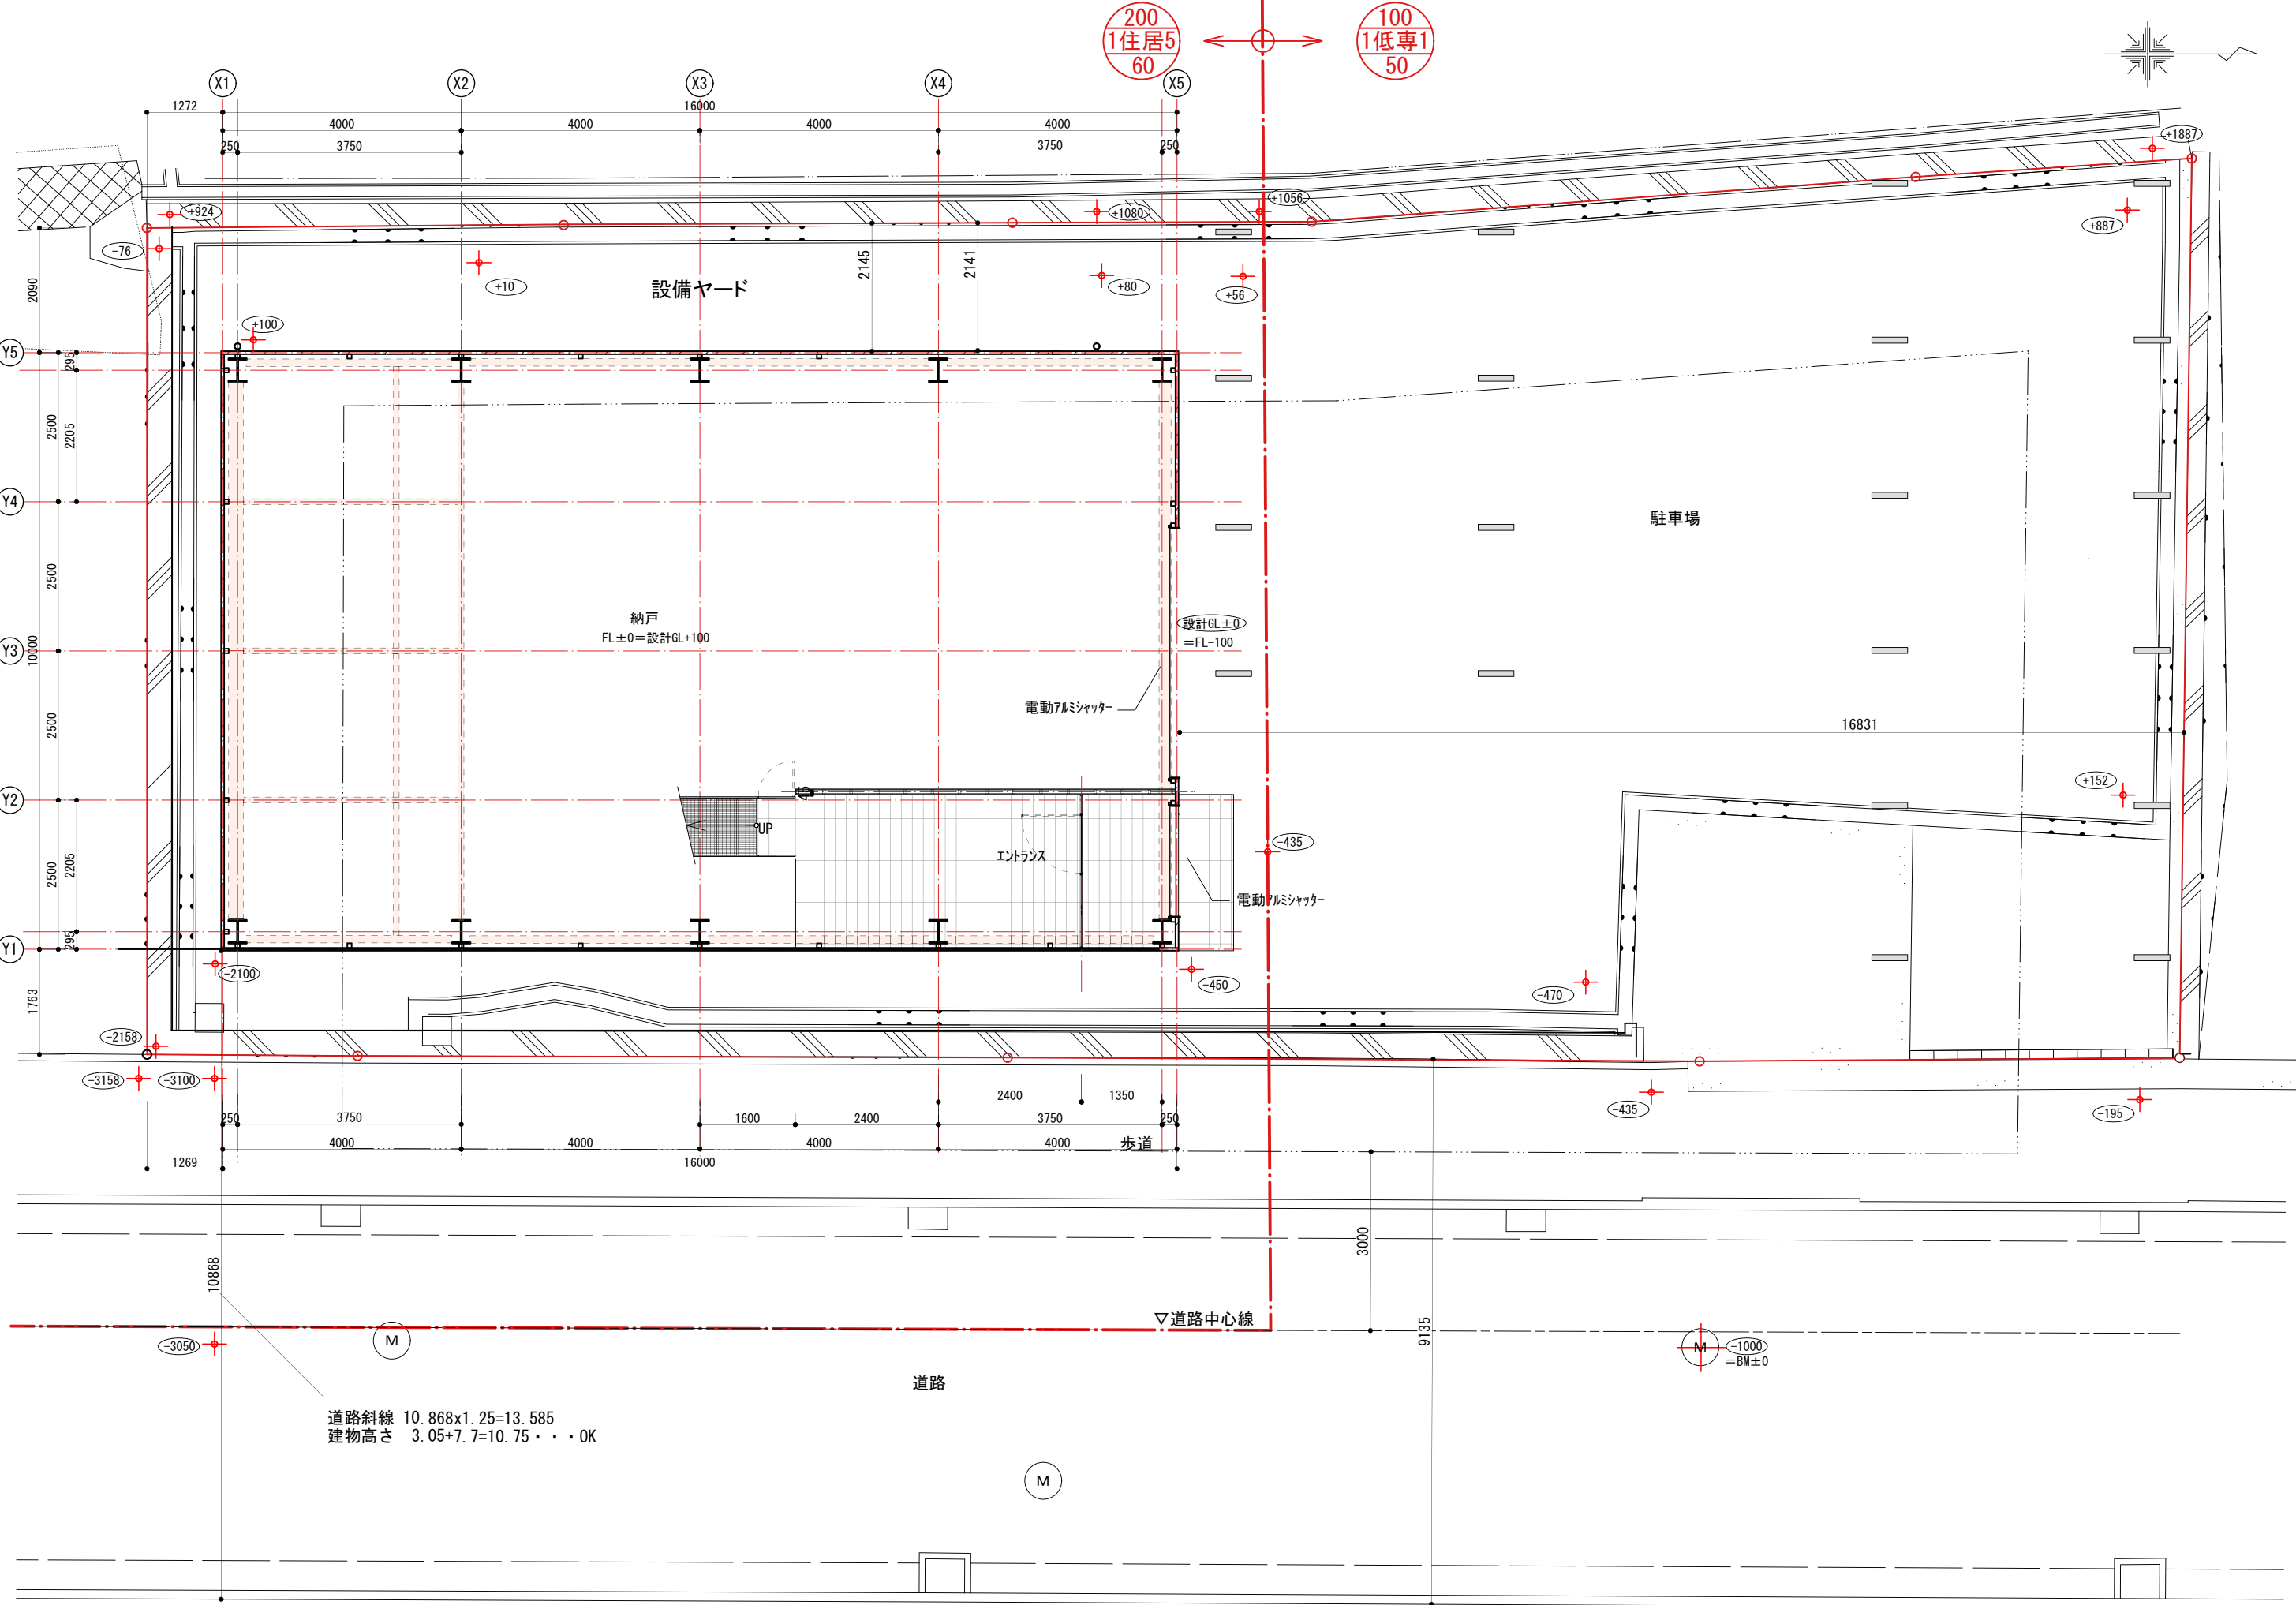


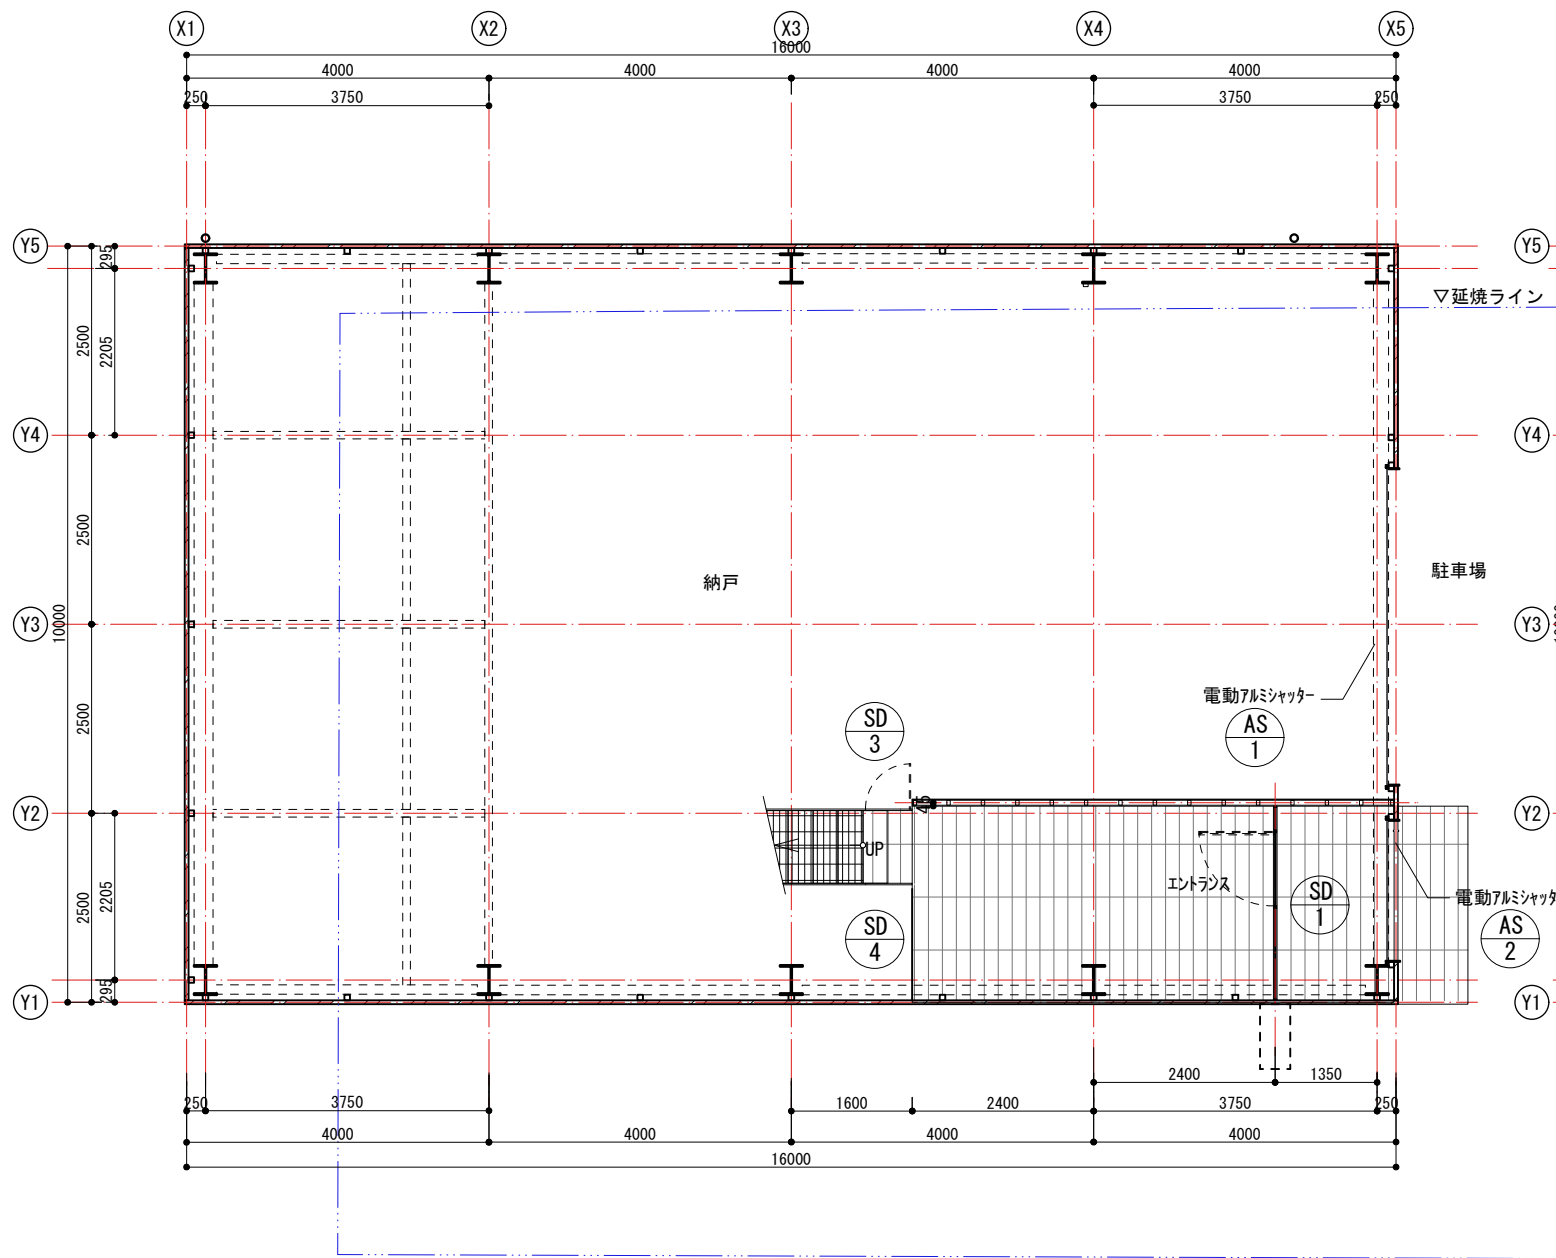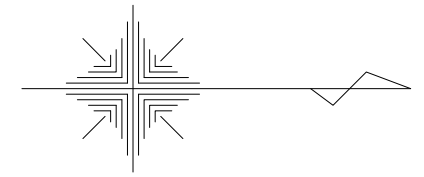


1階平面図

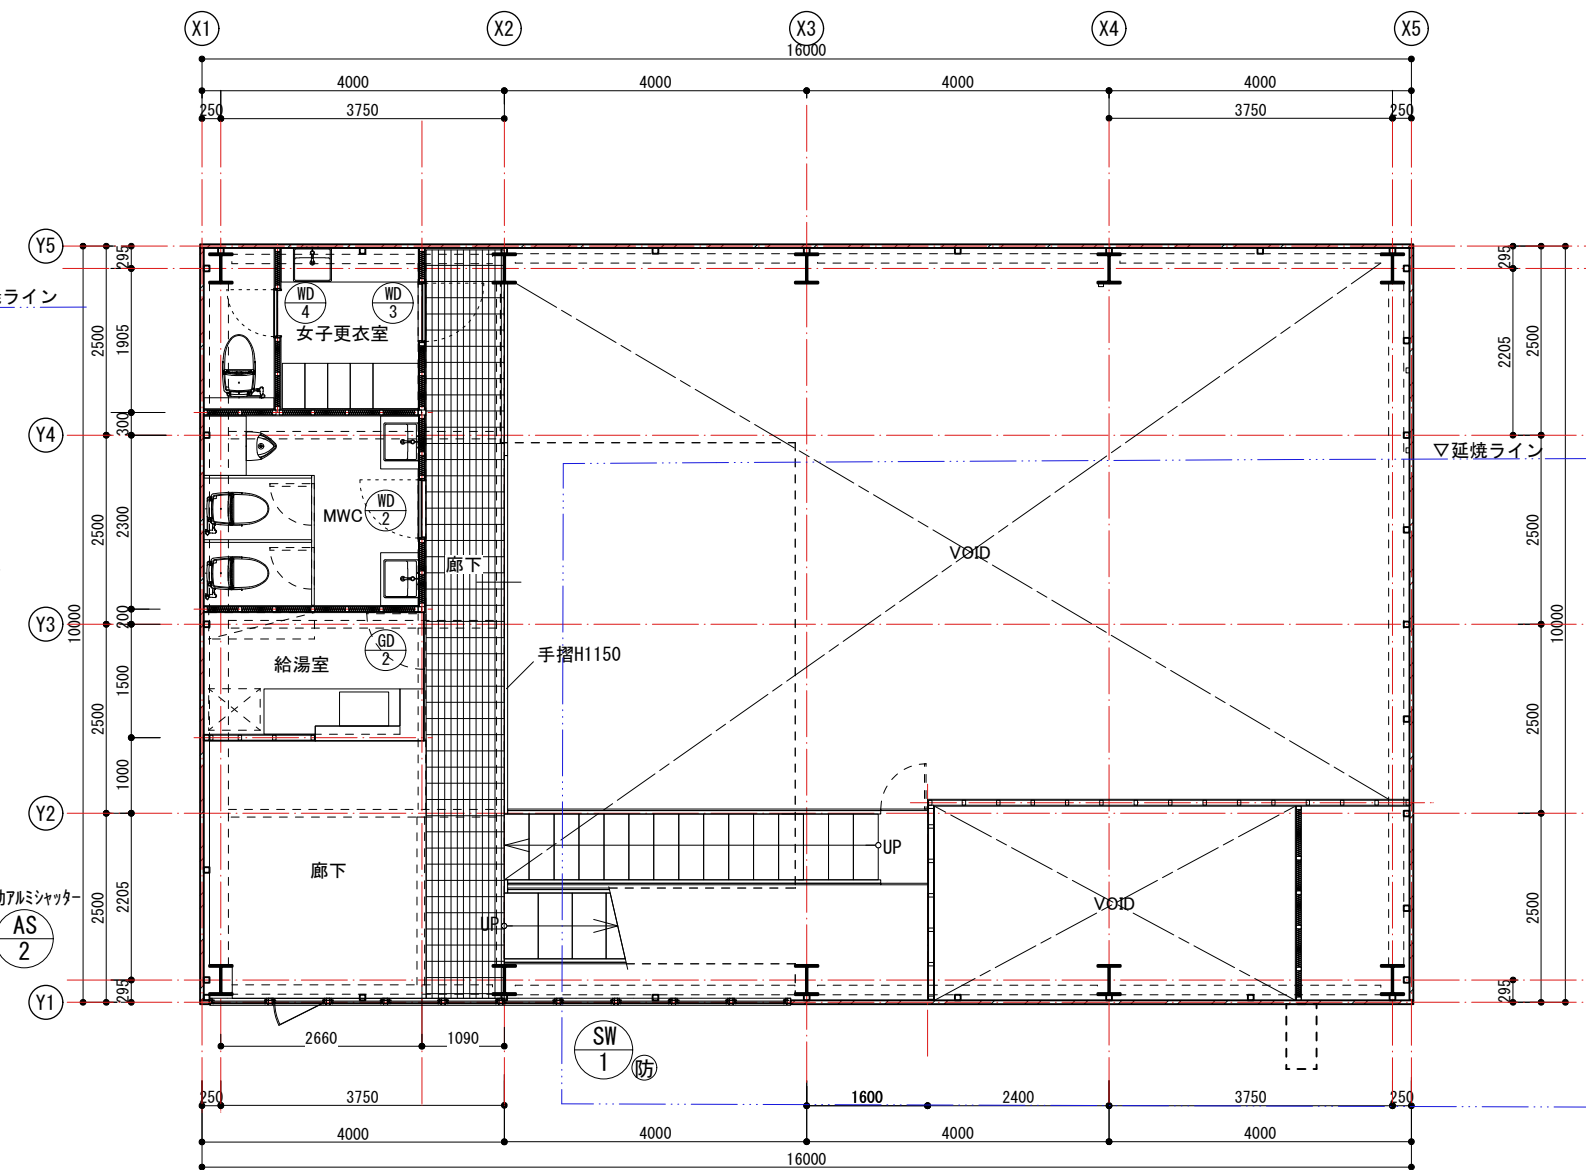


中2階平面図

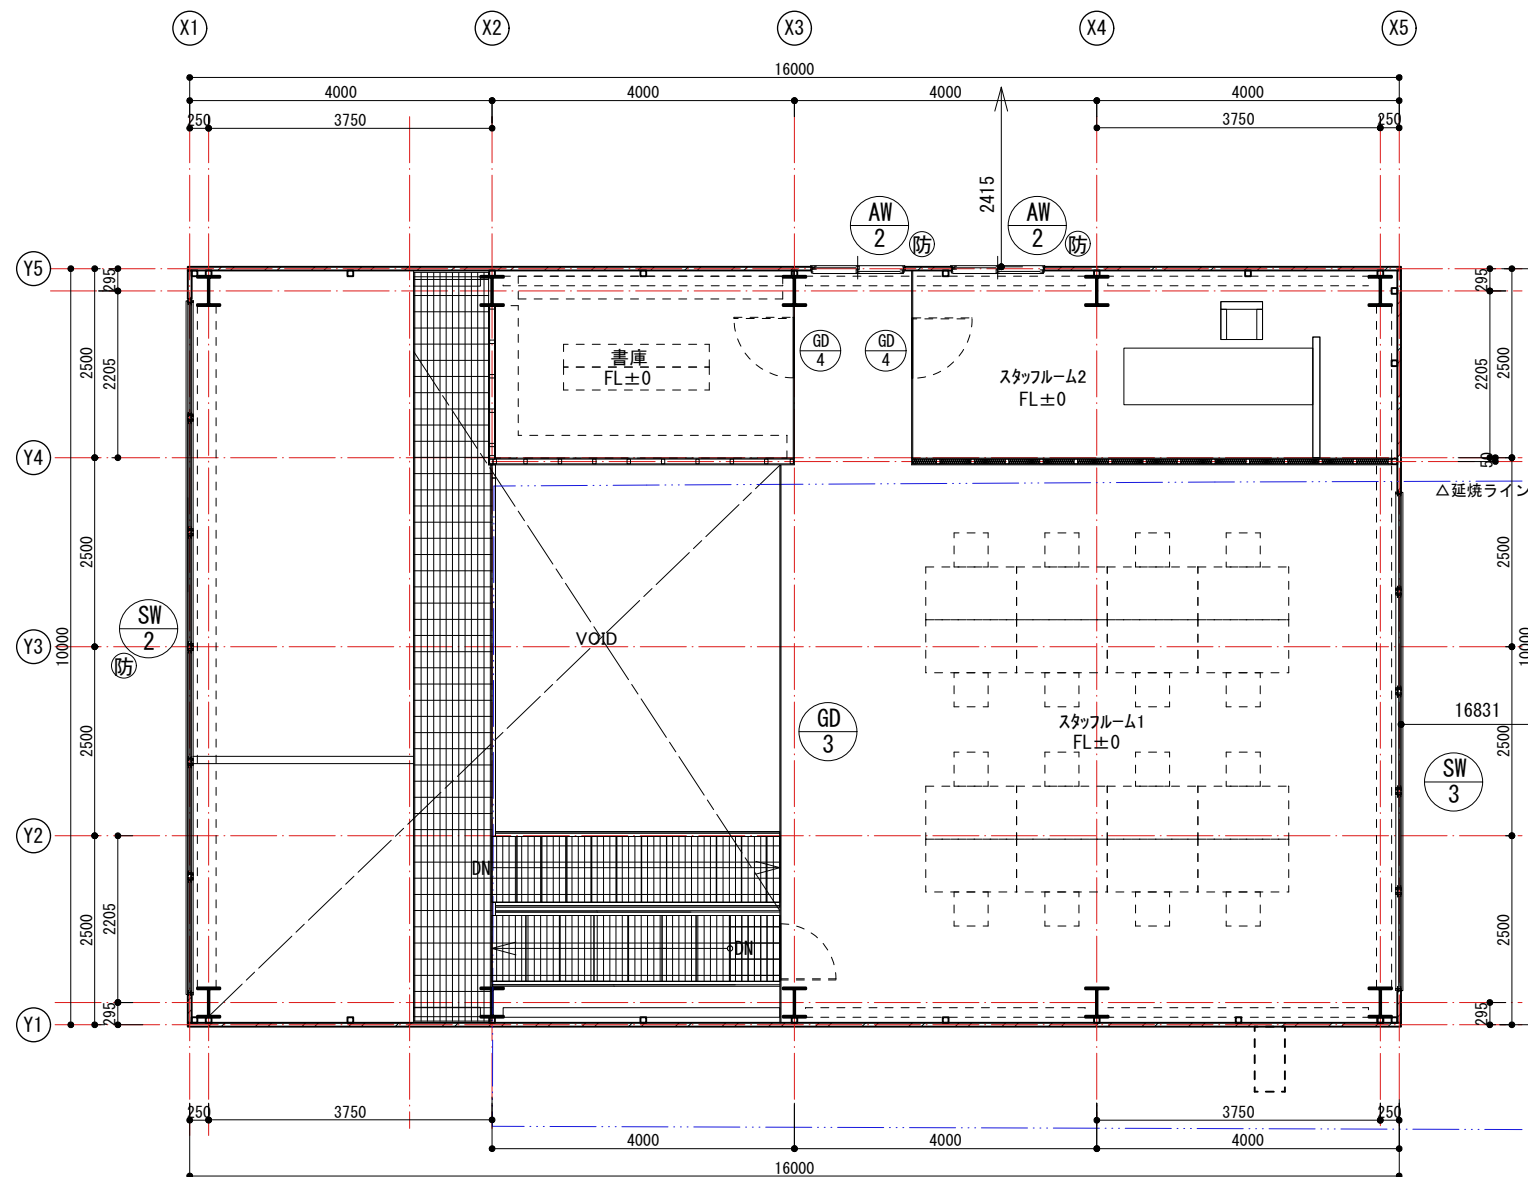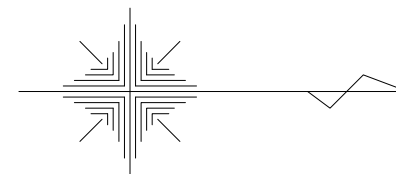


2階平面図

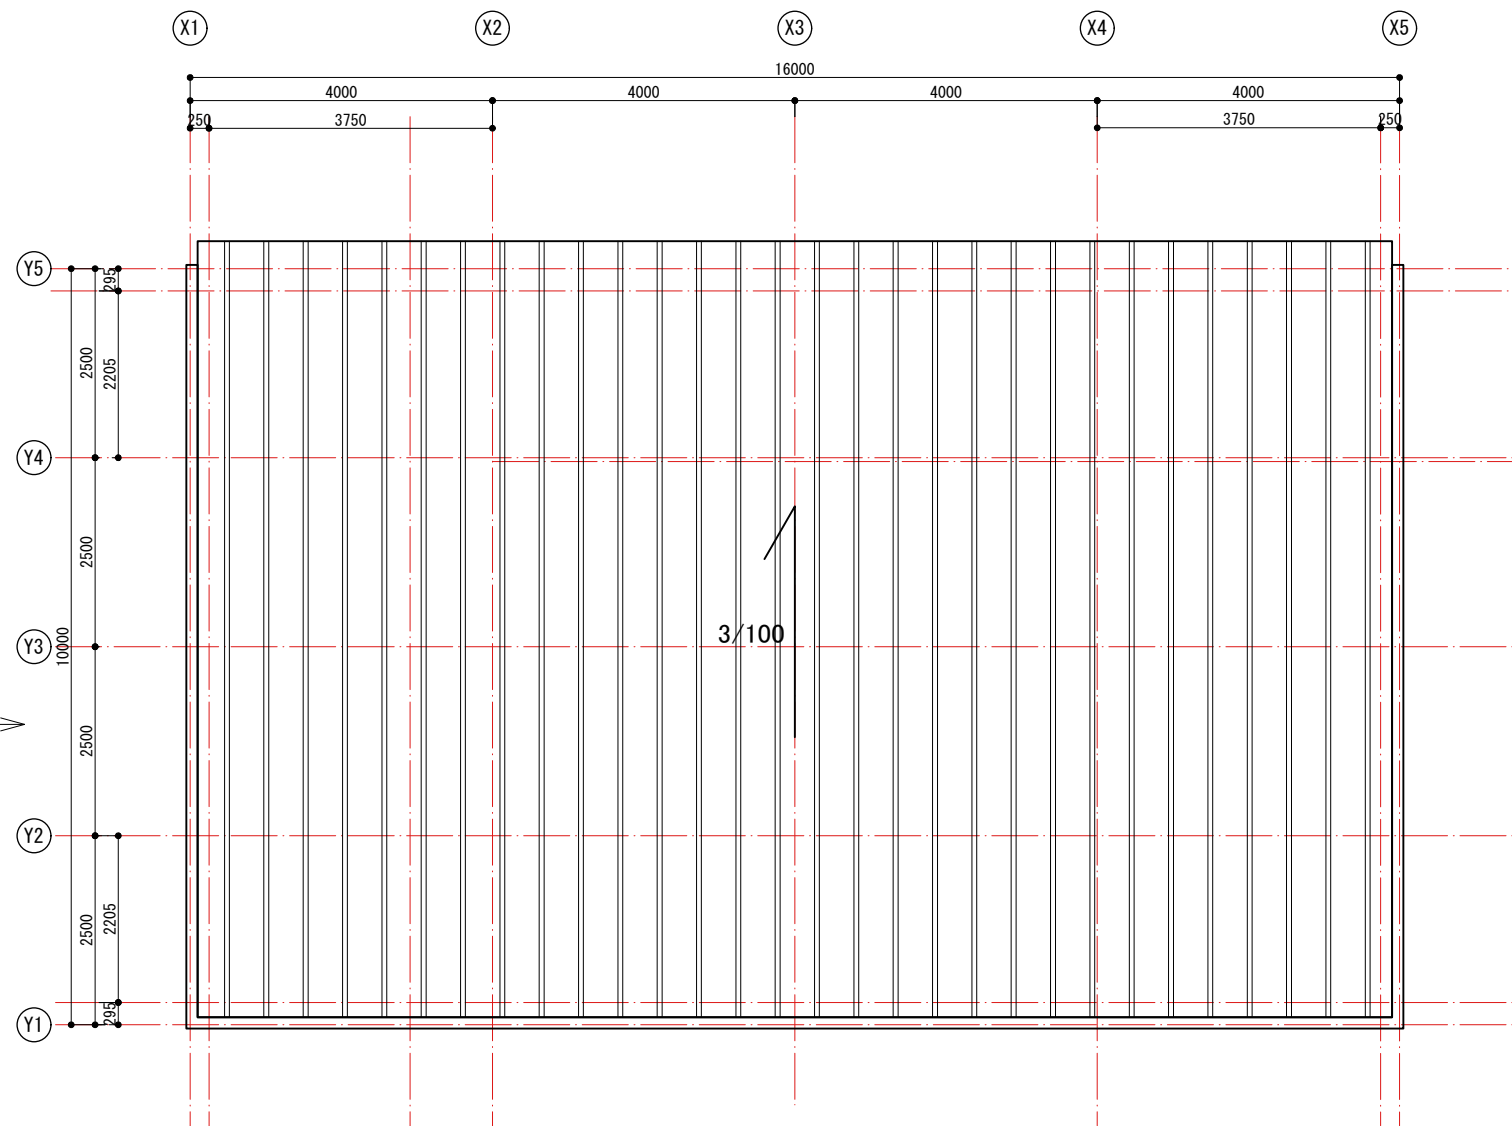

屋根伏図

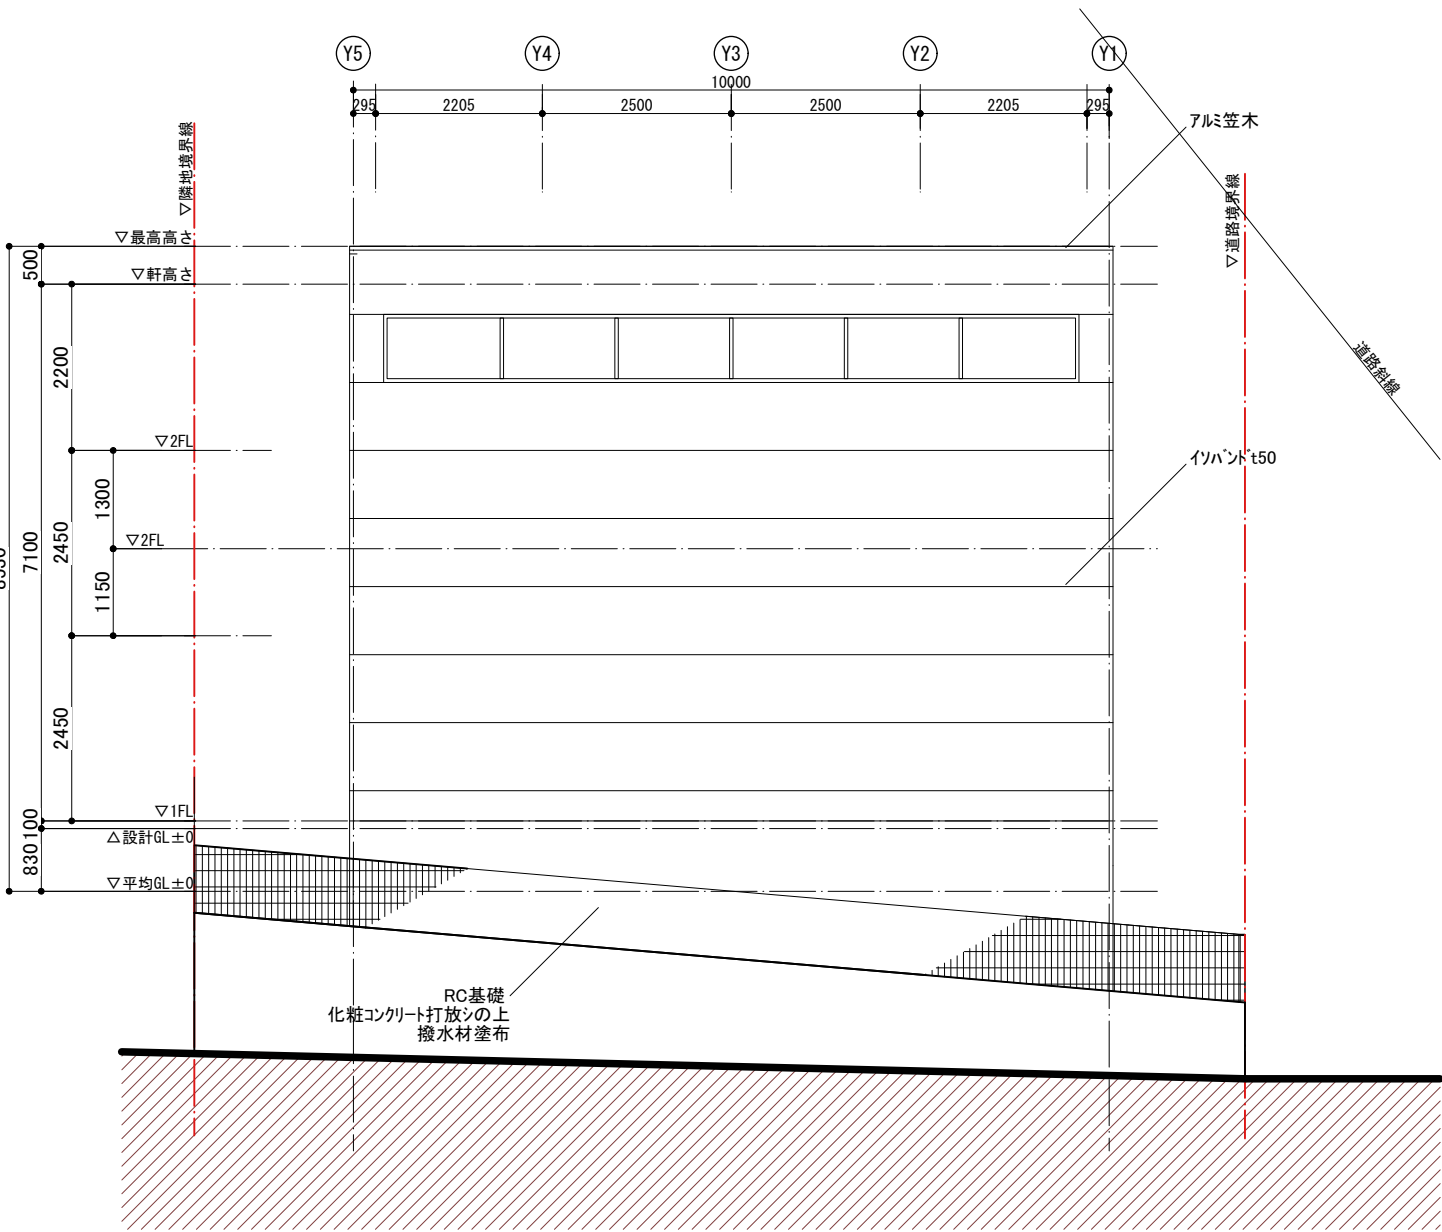

南立面図

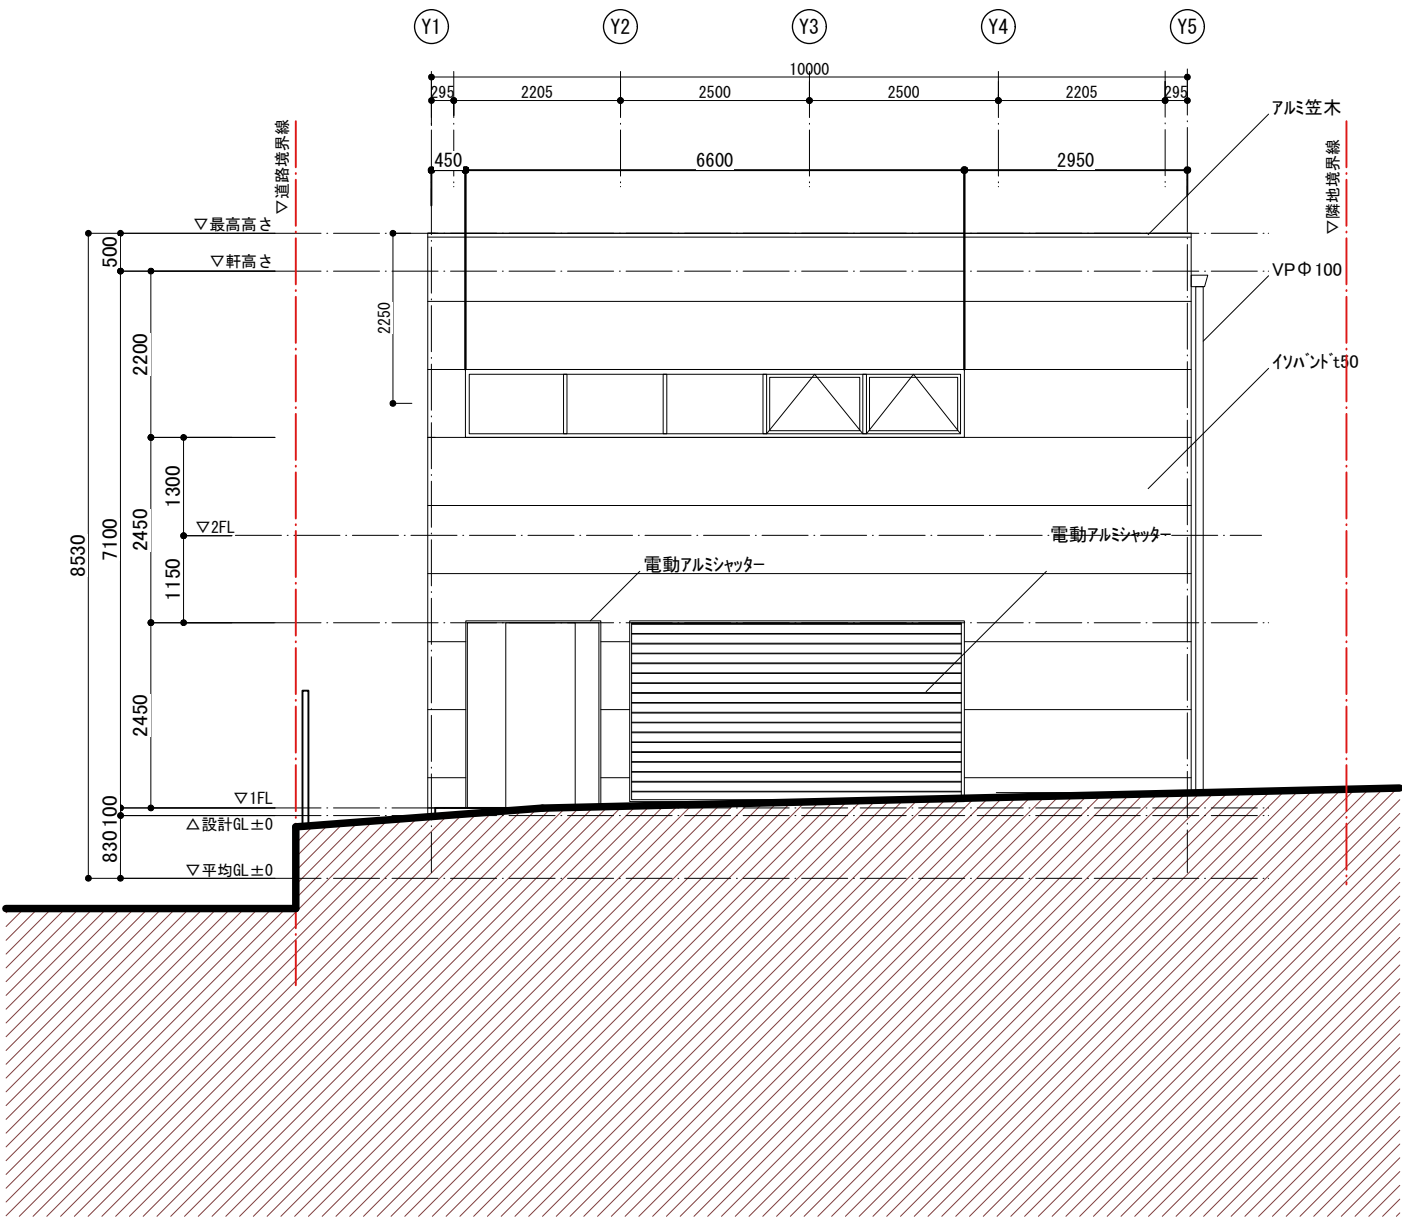

北立面図

